

Job
NEW CHURCH CAMPUS
 For
Grace Vineyard Church
 At
**286-290 Tuam St
 Christchurch**
 LOT Lot DPDP


© The copyright of these documents remain the property of Exsto Architecture unless otherwise agreed in writing
 - All contractors working on this project shall be Licensed Building Practitioners with current PI and PL insurance in place.
 - Contractors are responsible to ensure all work complies with the NZBC and relevant standards. If contractor finds any discrepancy, all work shall stop, contact the designer for further instructions.

Date 21-07-2021
 Revision -
 Drawn LP
 Job Number EX 1217
 Drawing Title

Ground Floor Plan 1:300 @ A3

Drawing Number	Scale
2.1	1:300

ALL DIMENSIONS TO BE VERIFIED ON SITE
 File: EX 1217 Grace Tuam St v4.pln Printed: Wednesday, 16 March 2022, 12:56 PM

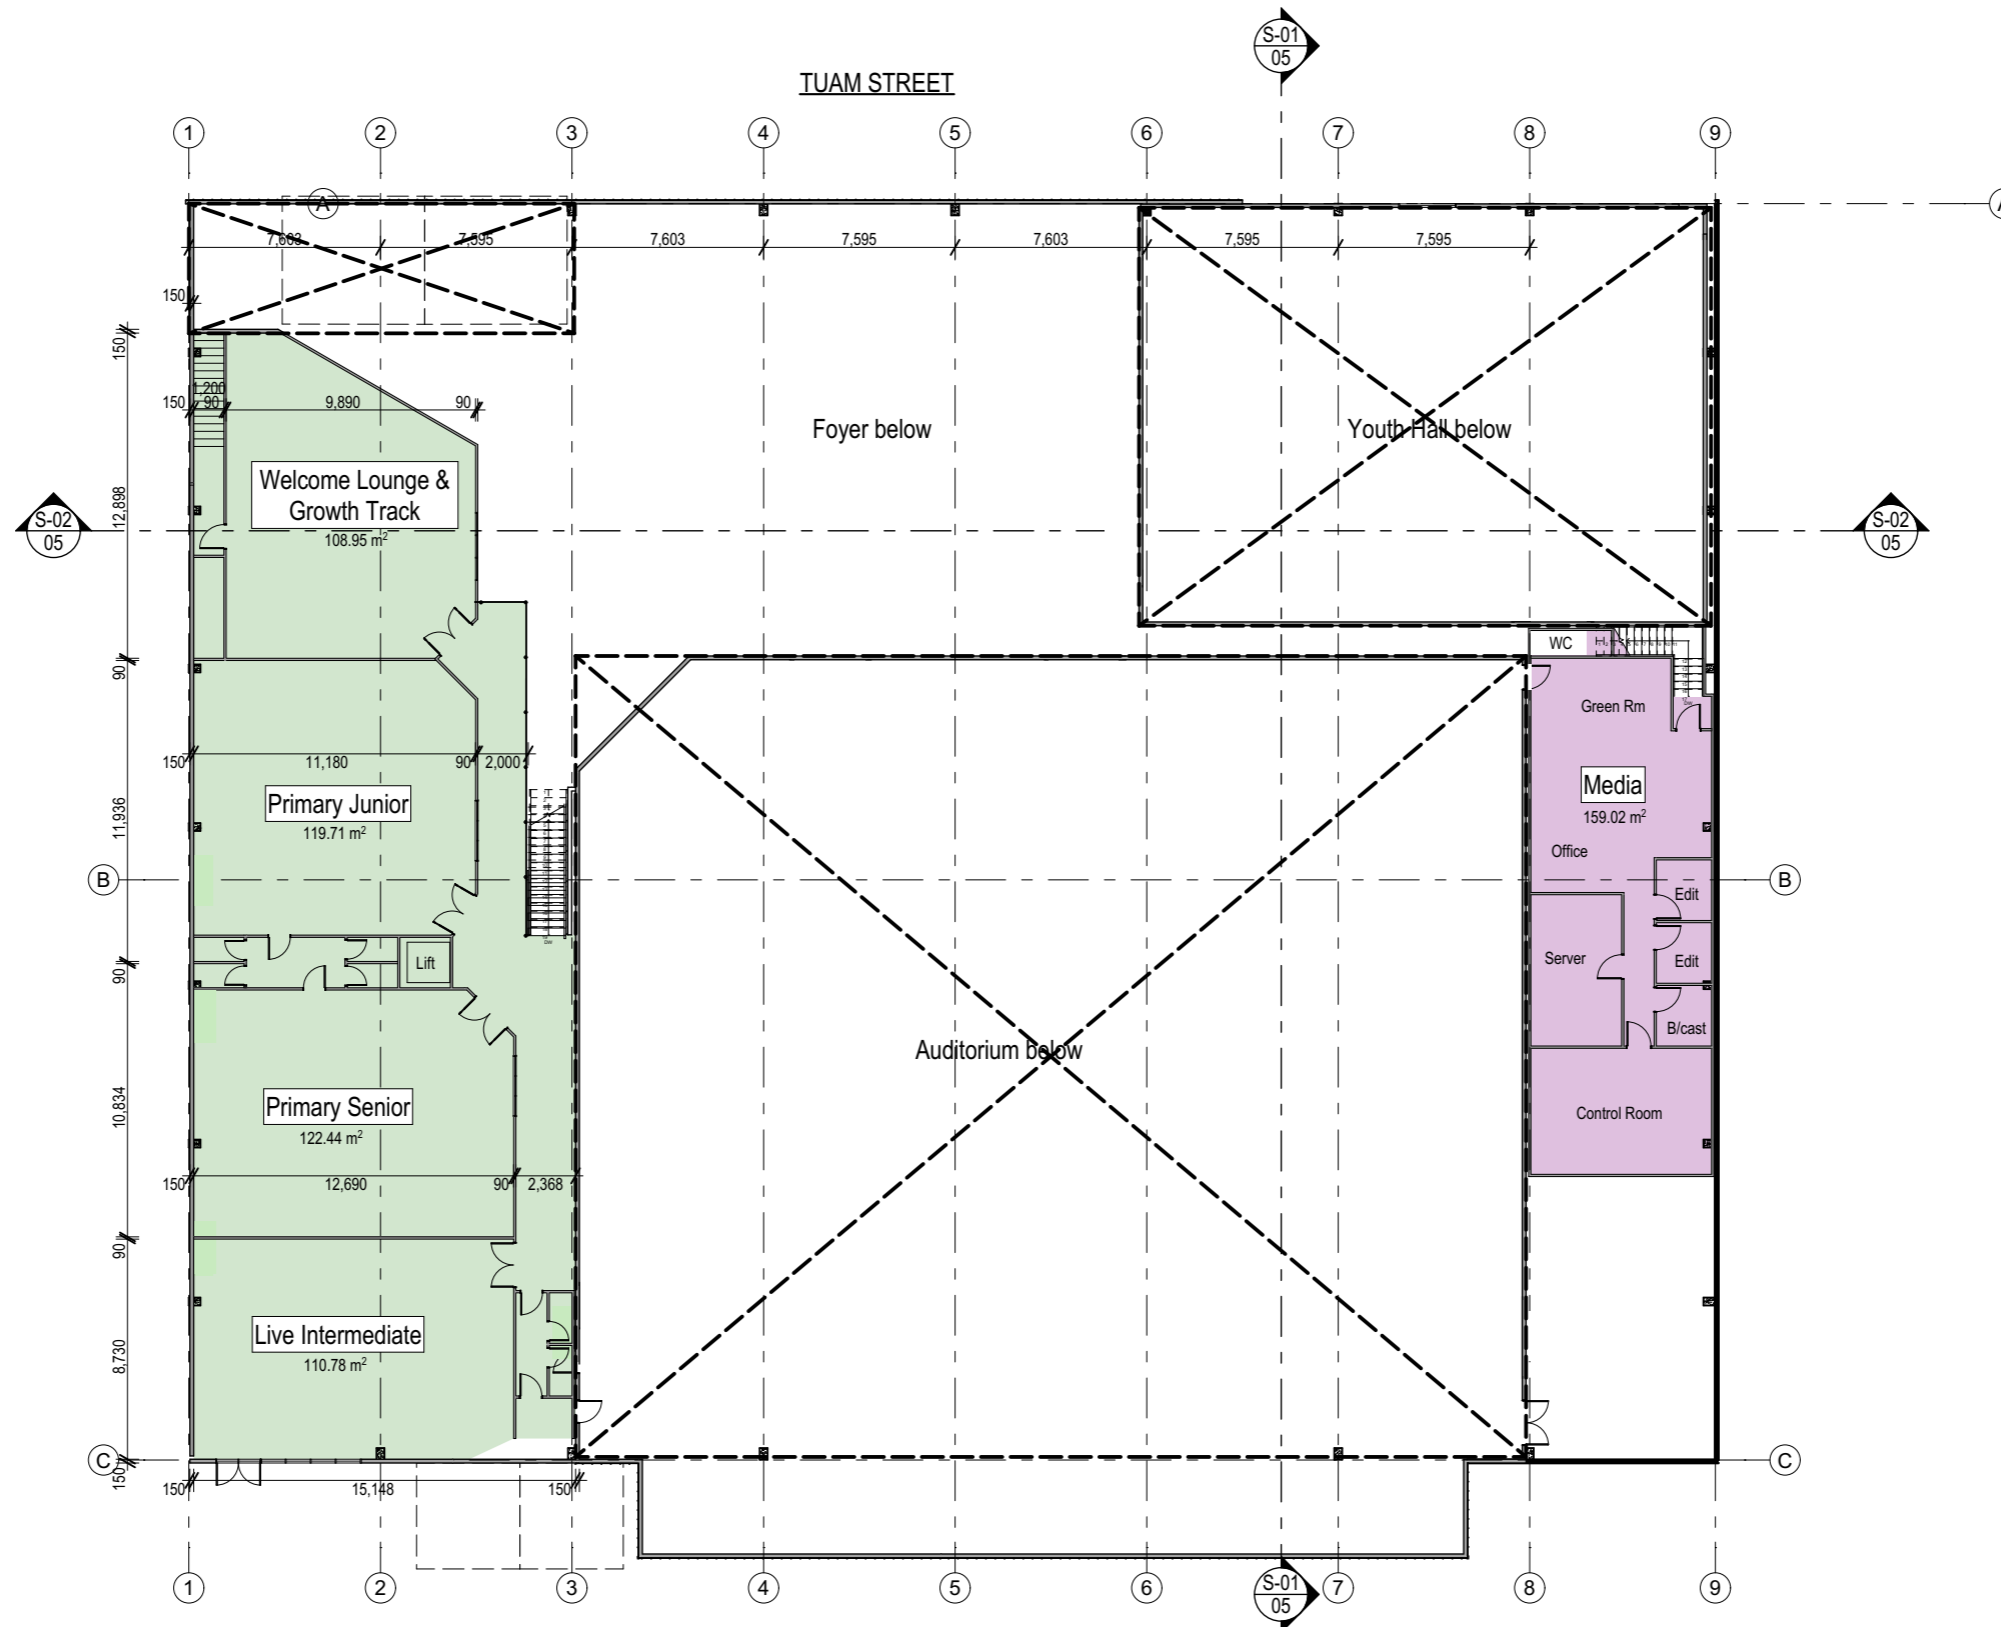

Job
NEW CHURCH CAMPUS
 For
Grace Vineyard Church
 At
**286-290 Tuam St
 Christchurch**
 LOT Lot DPDP

© The copyright of these documents remain the property of Exsto Architecture unless otherwise agreed in writing
 - All contractors working on this project shall be Licensed Building Practitioners with current PI and PL insurance in place.
 - Contractors are responsible to ensure all work complies with the NZBC and relevant standards. If contractor finds any discrepancy, all work shall stop, contact the designer for further instructions.


Date	21-07-2021
Revision	-
Drawn	LP
Job Number	EX 1217

Drawing Title
First Floor Plan 1:300 @ A3

Drawing Number	Scale
2.2	1:300

ALL DIMENSIONS TO BE VERIFIED ON SITE
 File: EX 1217 Grace Tuam St v4.pln Printed: Wednesday, 16 March 2022, 12:56 PM


PRELIMINARY - NOT FOR CONSTRUCTION

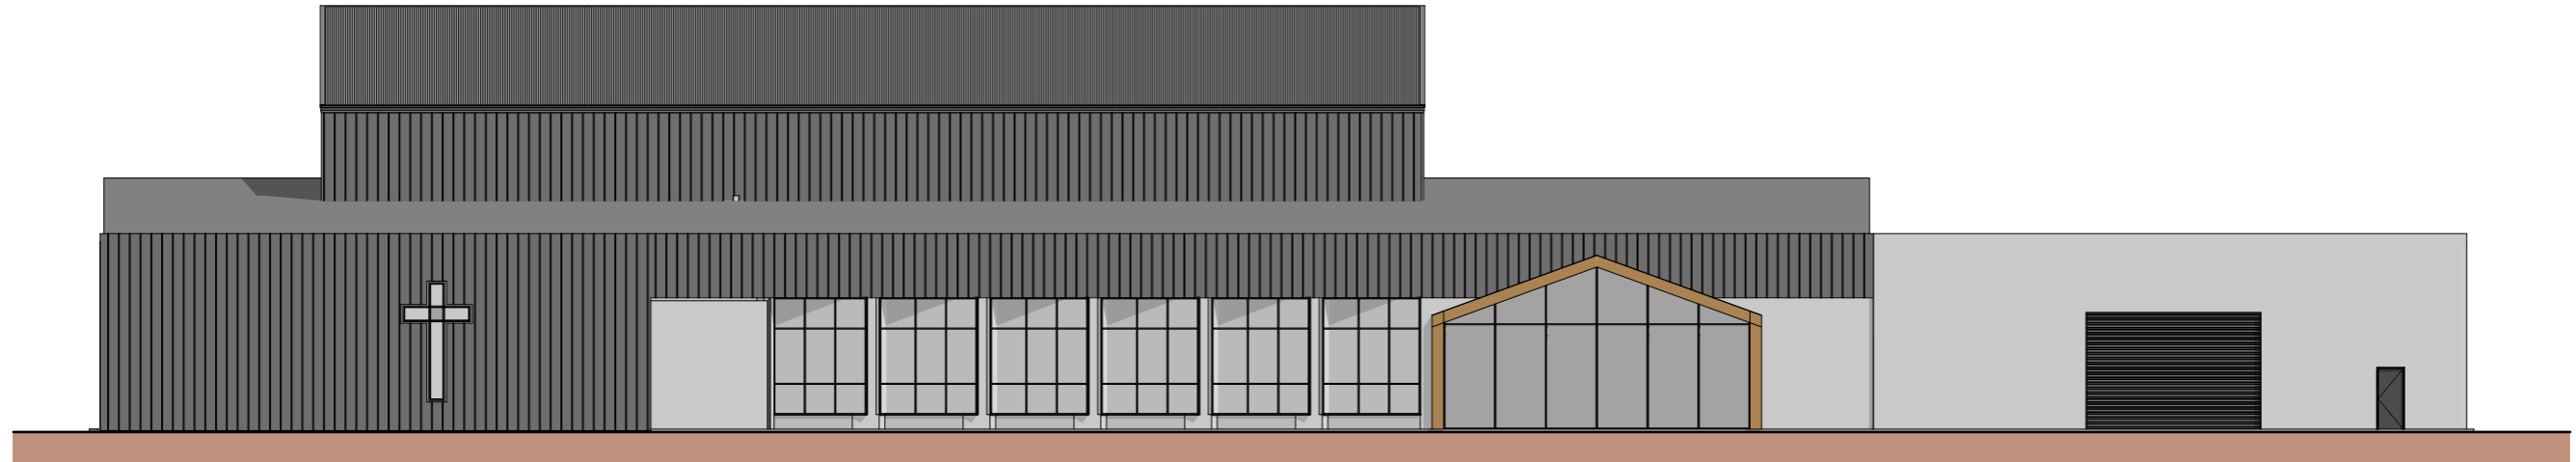

TUAM STREET

Elevation A

Scale 1:250

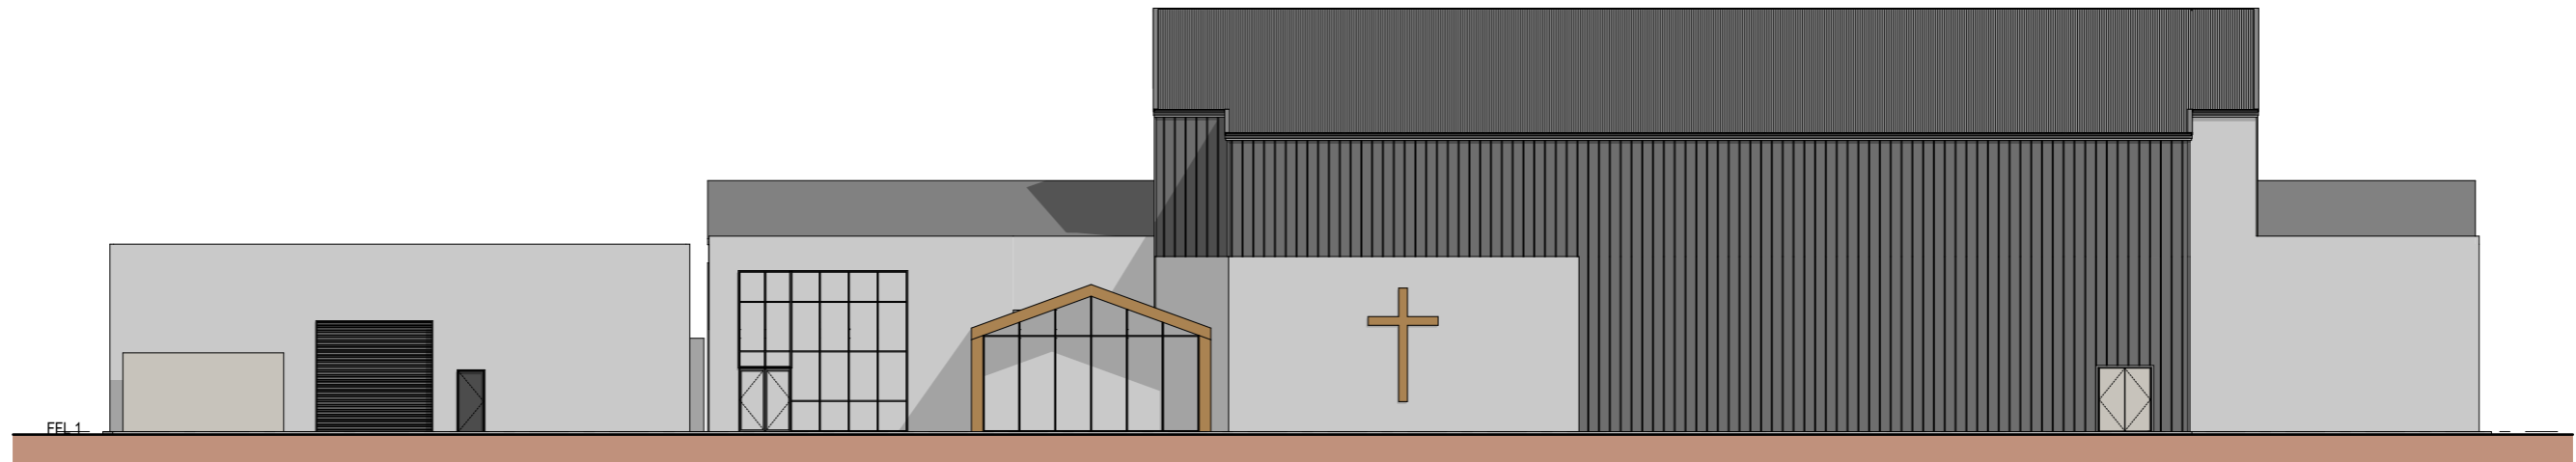

ST ASAPH STREET

Elevation C

Scale 1:250



Job
NEW CHURCH CAMPUS
For
Grace Vineyard Church

At
286-290 Tuam St
Christchurch
LOT Lot DPDP

© The copyright of these documents remain the property of Exsto Architecture unless otherwise agreed in writing
- All contractors working on this project shall be Licensed Building Practitioners with current PI and PL insurance in place.
- Contractors are responsible to ensure all work complies with the NZBC and relevant standards. If contractor finds any discrepancy, all work shall stop, contact the designer for further instructions.

Date 21-07-2021
Revision -
Drawn LP
Job Number EX 1217

Drawing Title **Street Elevations**
Drawing Number Scale
2.3 1:250
ALL DIMENSIONS TO BE VERIFIED ON SITE