

1:160.5664

ST ASAPH STREET

ST ASAPH STREET



Masterman Holdings Ltd. 47 Riccarton Rd
 PO Box 9165 Christchurch www.exsto.co.nz
 info@exsto.co.nz P: +64 3 343 6322 F: +64 3 343 6355


Job
Space Planning Fit Out
 For
Grace Vineyard Church
 At
286-290 Tuam St Christchurch
 LOT Lot DPDP

© The copyright of these documents remain the property of Exsto Architecture unless otherwise agreed in writing
 - All contractors working on this project shall be Licensed Building Practitioners with current PI and PL insurance in place.
 - Contractors are responsible to ensure all work complies with the NZBC and relevant standards. If contractor finds any discrepancy, all work shall stop, contact the designer for further instructions.

Date	08-07-2019
Revision	-
Drawn	LP
Job Number	EX 1217
Drawing Title	

SPACE MODEL	
Drawing Number	Scale
01	1:160.5664,
	1:225.1610,
	1:223.4126,
	1:160.9708
ALL DIMENSIONS TO BE VERIFIED ON SITE	

NORTH/SOUTH AUDITORIUM

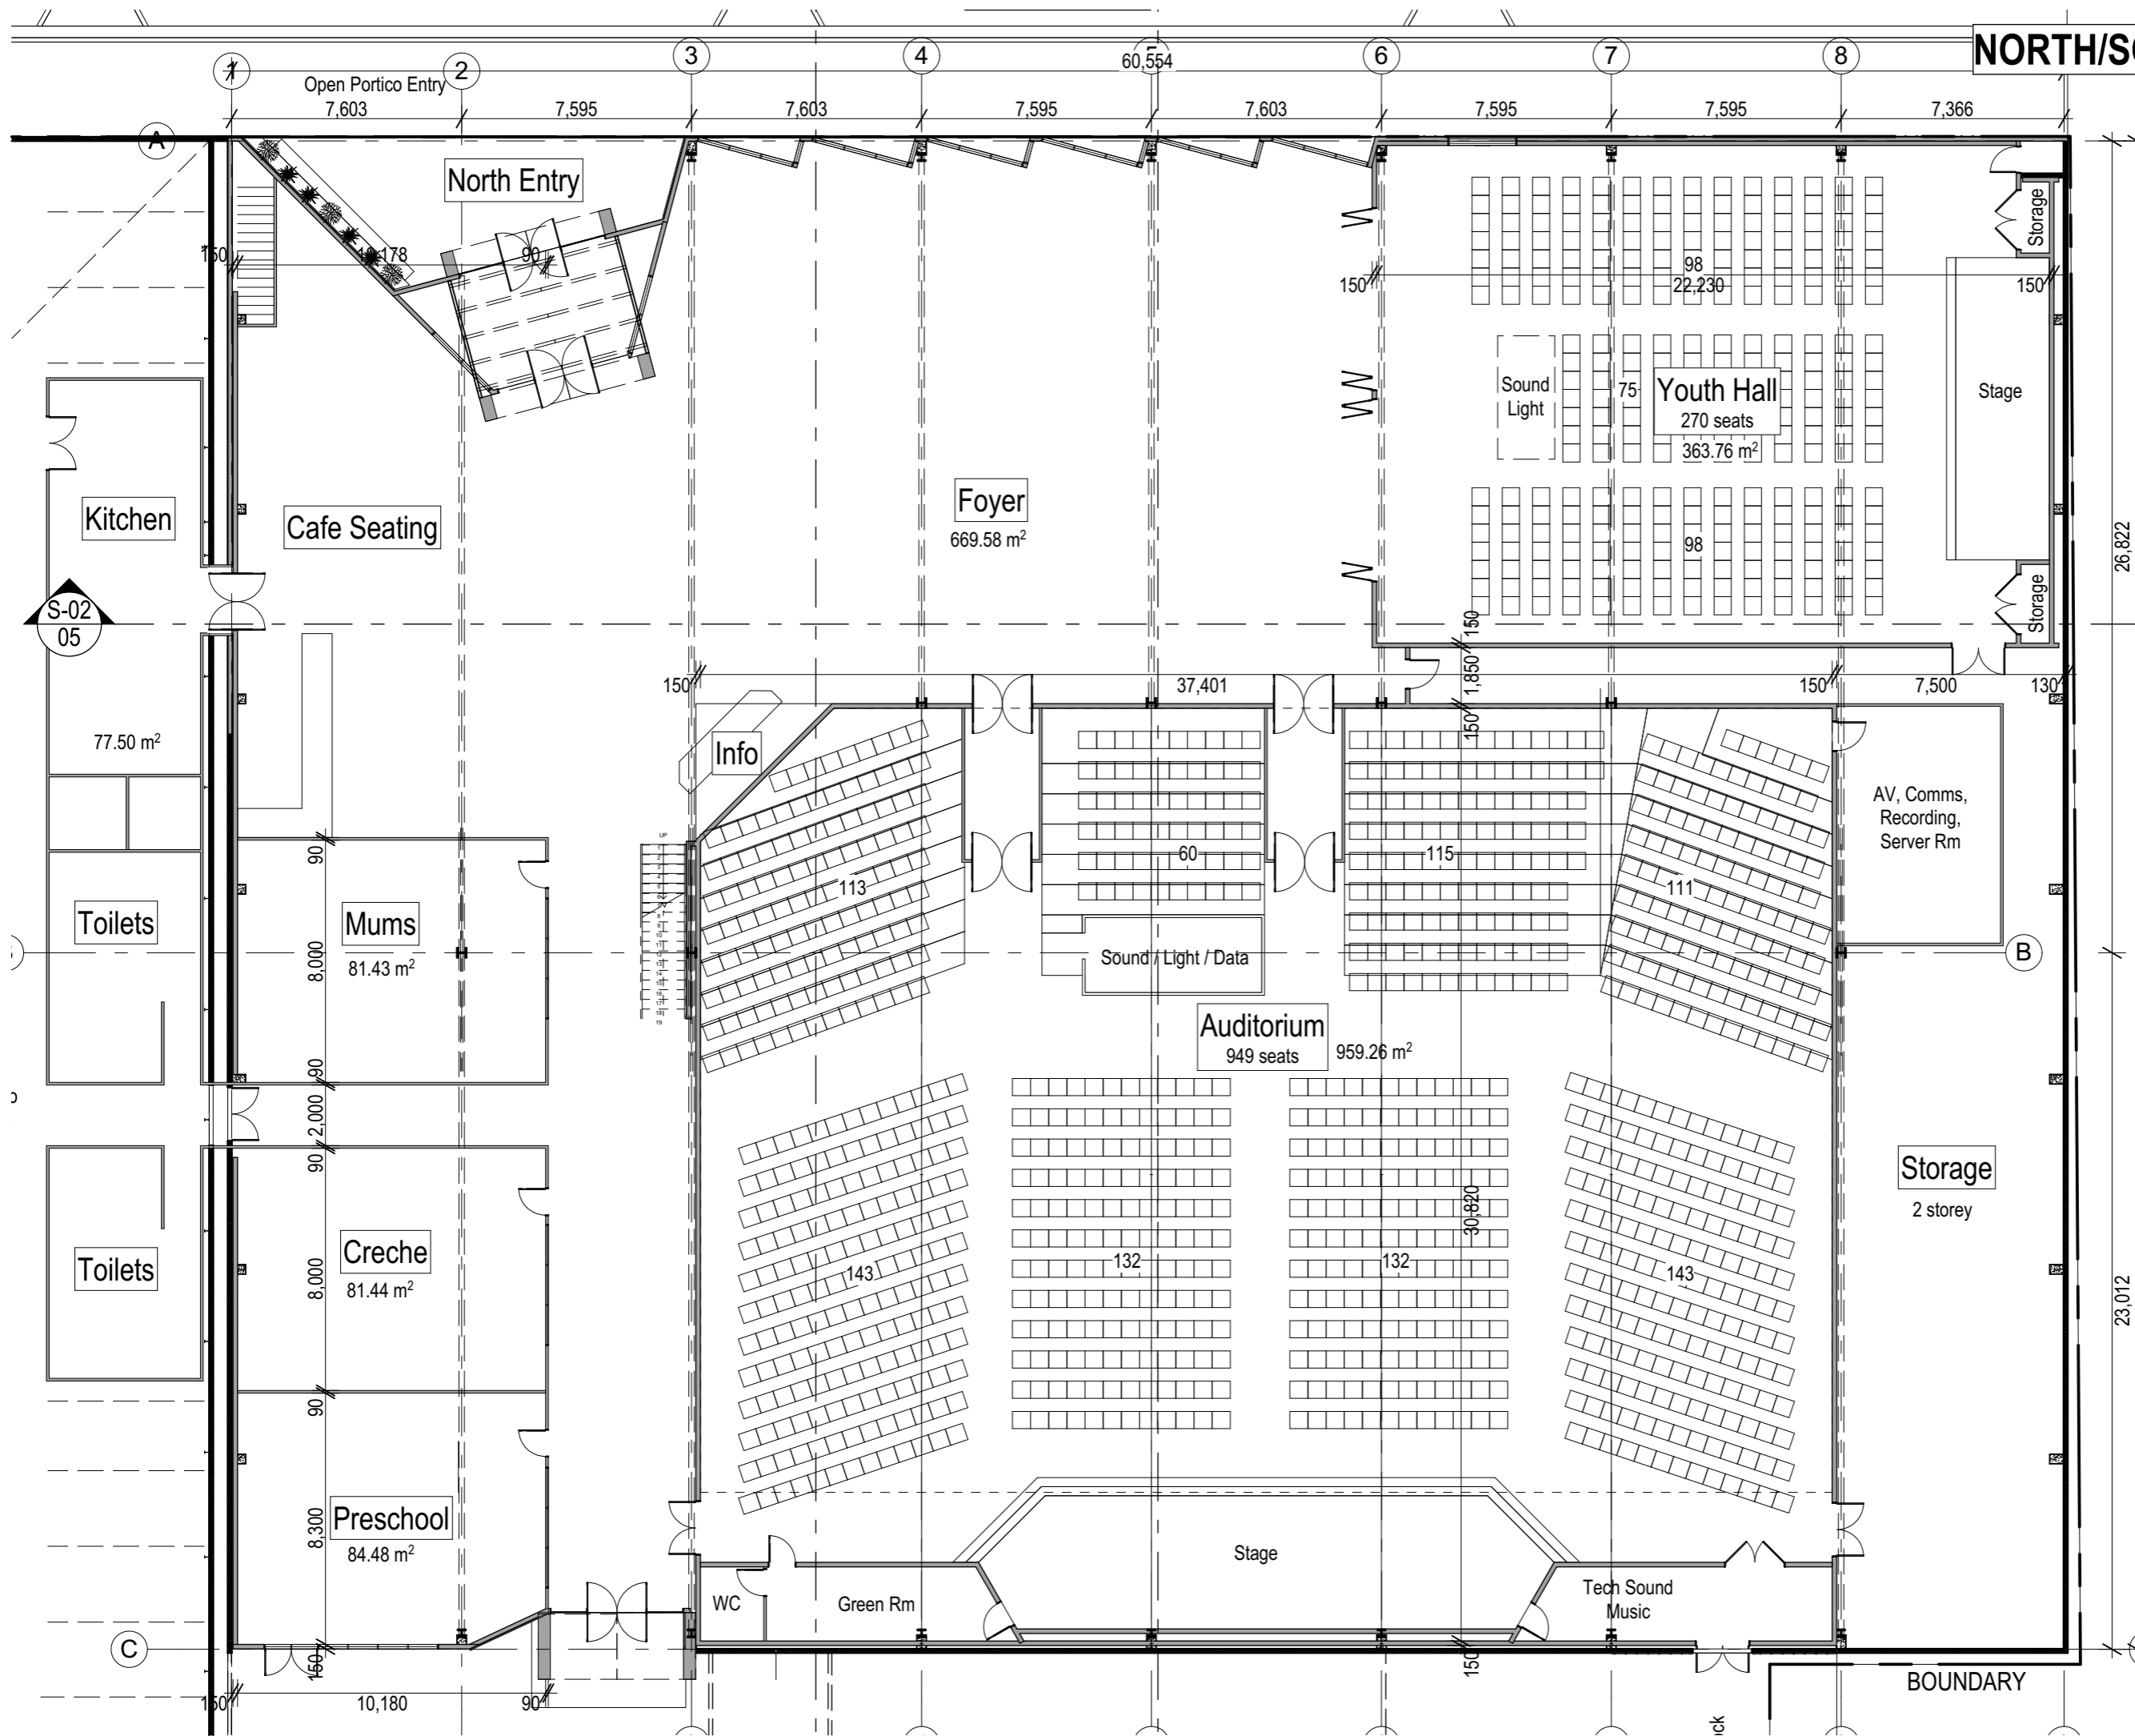

Masterman Holdings Ltd 47 Riccarton Rd
 PO Box 9365 Christchurch www.exsto.co.nz
 info@exsto.co.nz P: +64 3 343 6322 F: +64 3 343 6355


Job
Space Planning Fit Out
 For
Grace Vineyard Church
 At
286-290 Tuam St Christchurch
 LOT Lot DPDP

© The copyright of these documents remain the property of Exsto Architecture unless otherwise agreed in writing
 - All contractors working on this project shall be Licensed Building Practitioners with current PI and PL insurance in place.
 - Contractors are responsible to ensure all work complies with the NZBC and relevant standards. If contractor finds any discrepancy, all work shall stop, contact the designer for further instructions.

Date	08-07-2019
Revision	-
Drawn	LP
Job Number	EX 1217
Drawing Title	Ground Floor Plan 1:200 @ A3
Drawing Number	02
Scale	1:200

ALL DIMENSIONS TO BE VERIFIED ON SITE
 File: EX 1217 Grace Tuam St v3.pla Printed: Tuesday, 15 June 2021, 11:42 AM

NORTH/SOUTH AUDITORIUM

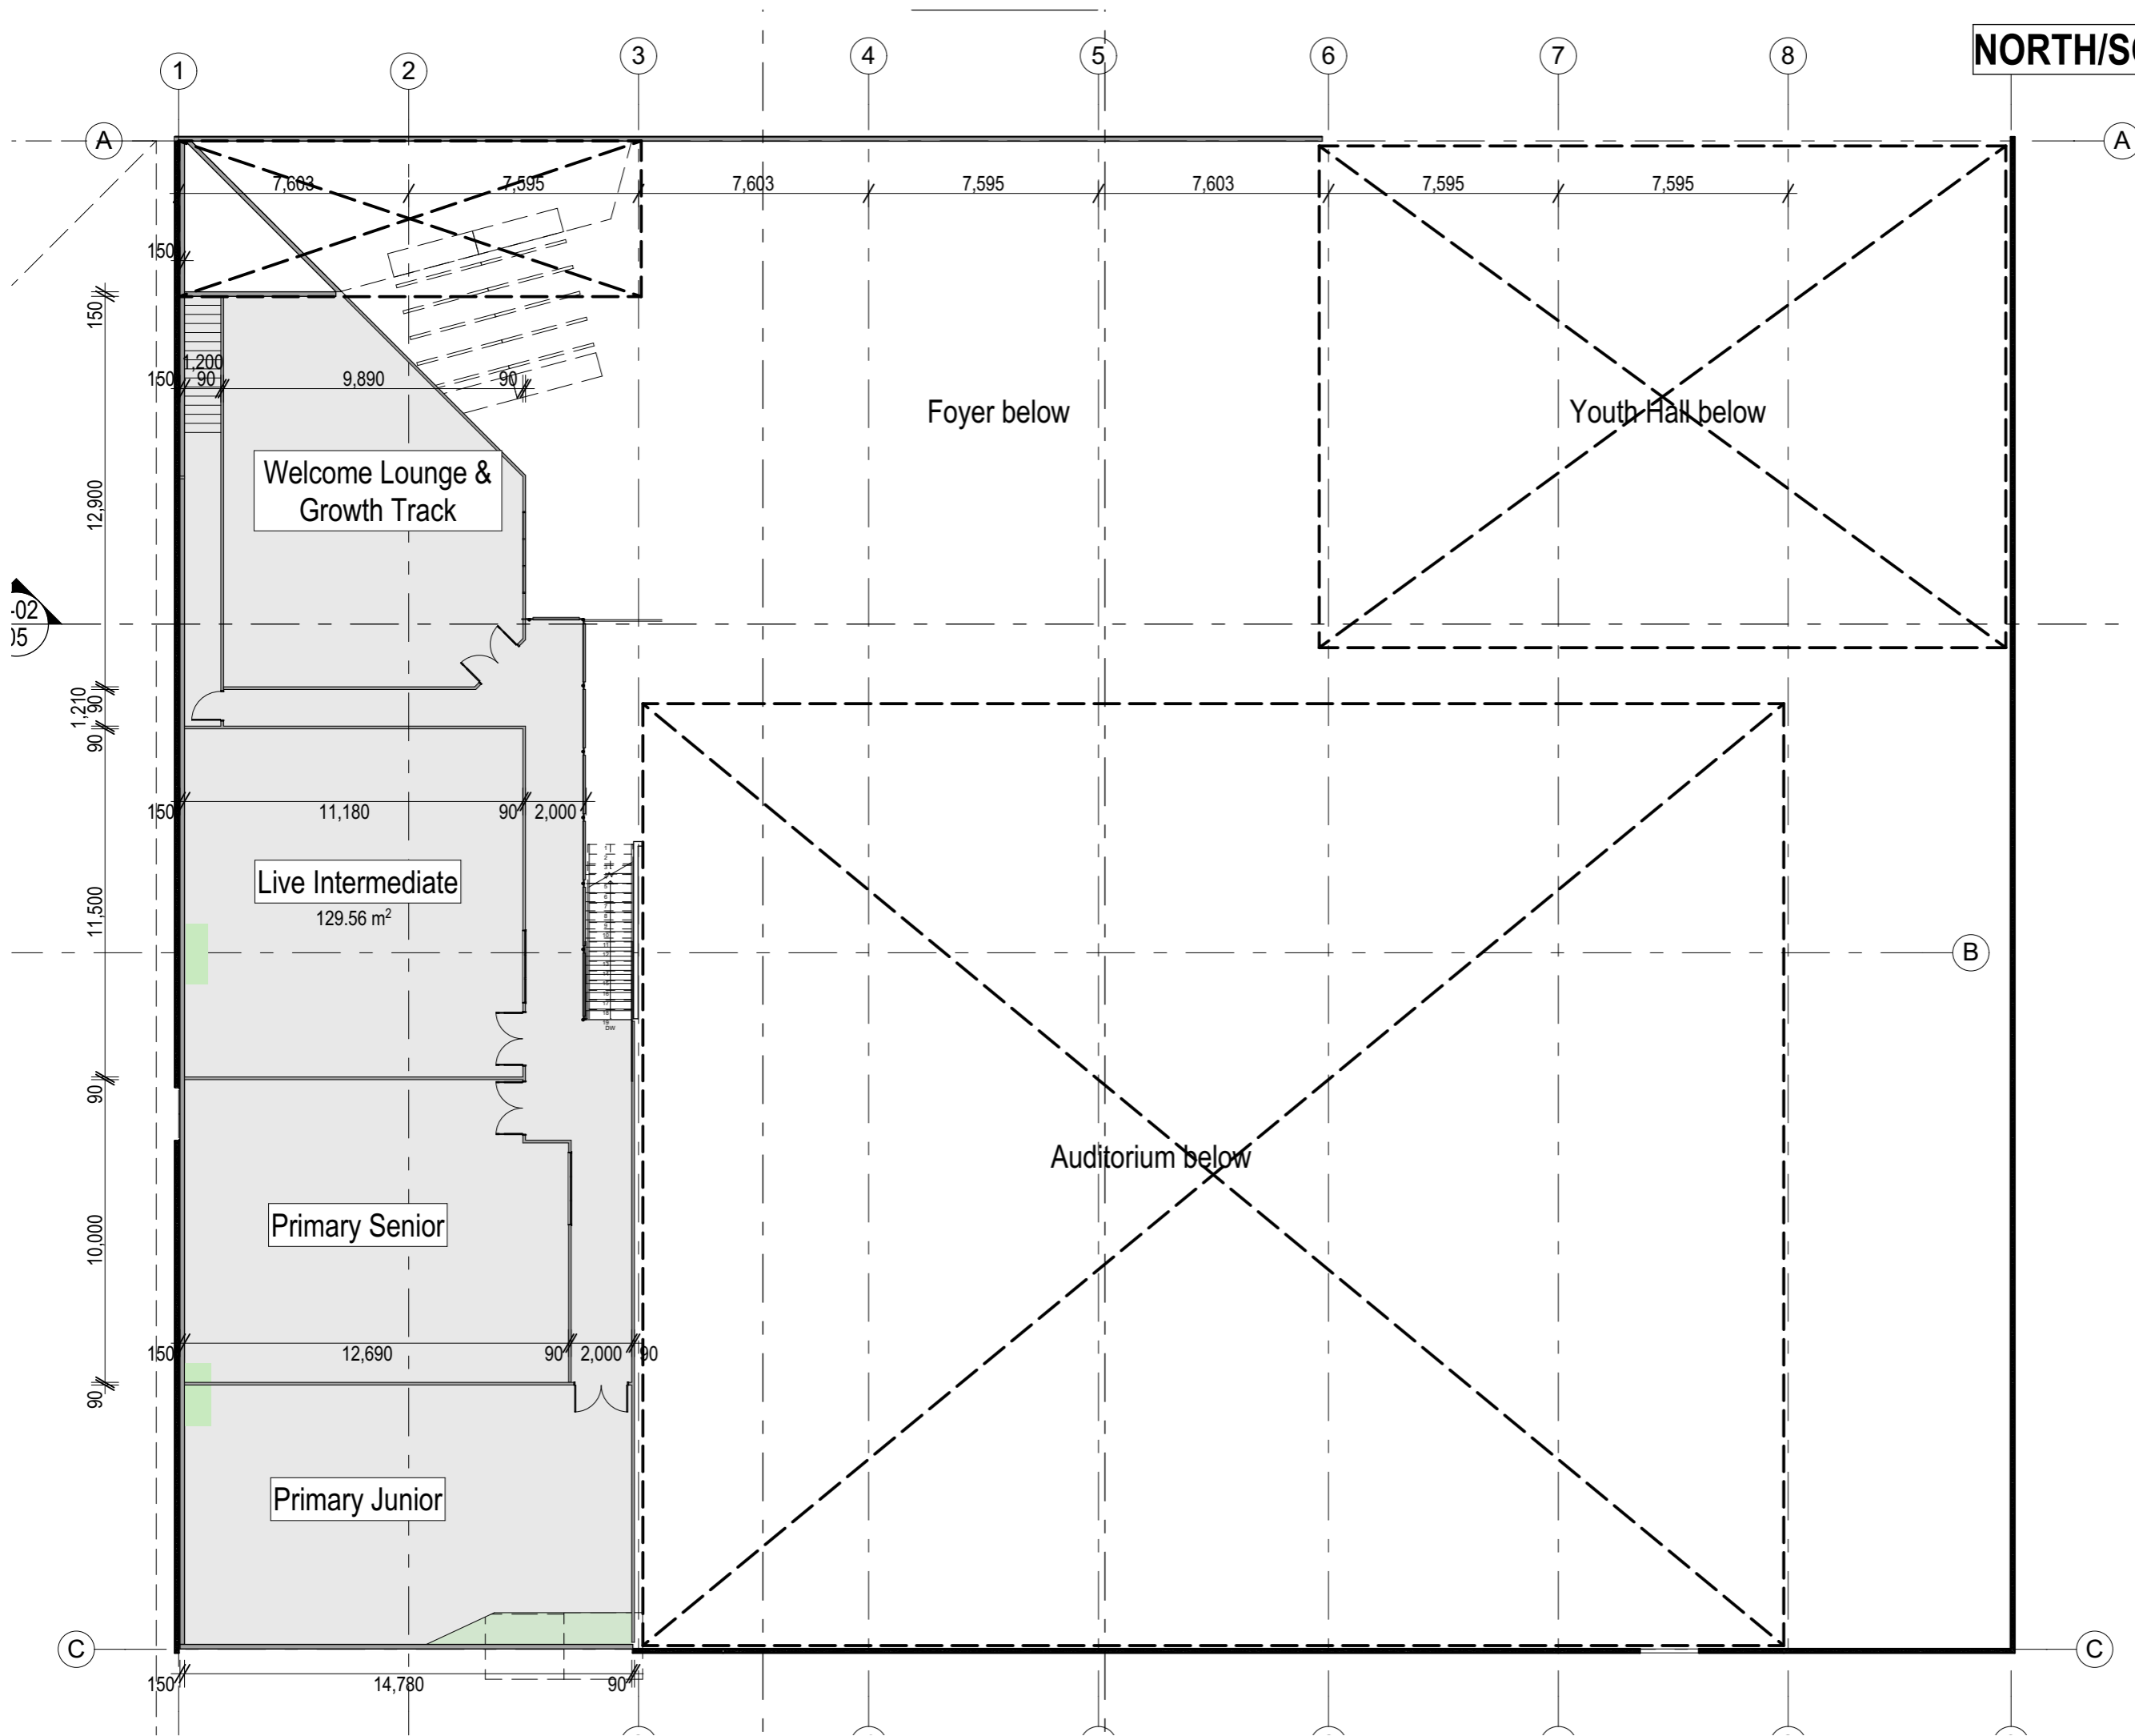


Space Planning Fit Out
Grace Vineyard Church
 286-290 Tuam St
 Christchurch
 LOT Lot DPDP

The copyright of these documents remain the property of Exsto Architecture unless otherwise agreed in writing. Contractors working on this project shall be Licensed Building Practitioners with current PI and PL insurance in place. Contractors are responsible to ensure all work complies with the Code and relevant standards. If contractor finds any discrepancy, all shall stop, contact the designer for further instructions.

Date	08-07-2019
Revision	-
Author	LP
Number	EX 1217
Project Title	
First Floor Plan 1:200 @ A3	
Sheet Number	Scale
03	1:200

DIMENSIONS TO BE VERIFIED ON SITE
 File: EX 1217 Grace Tuam St v3.pla Printed: Tuesday, 15 June 2021, 11:42 AM

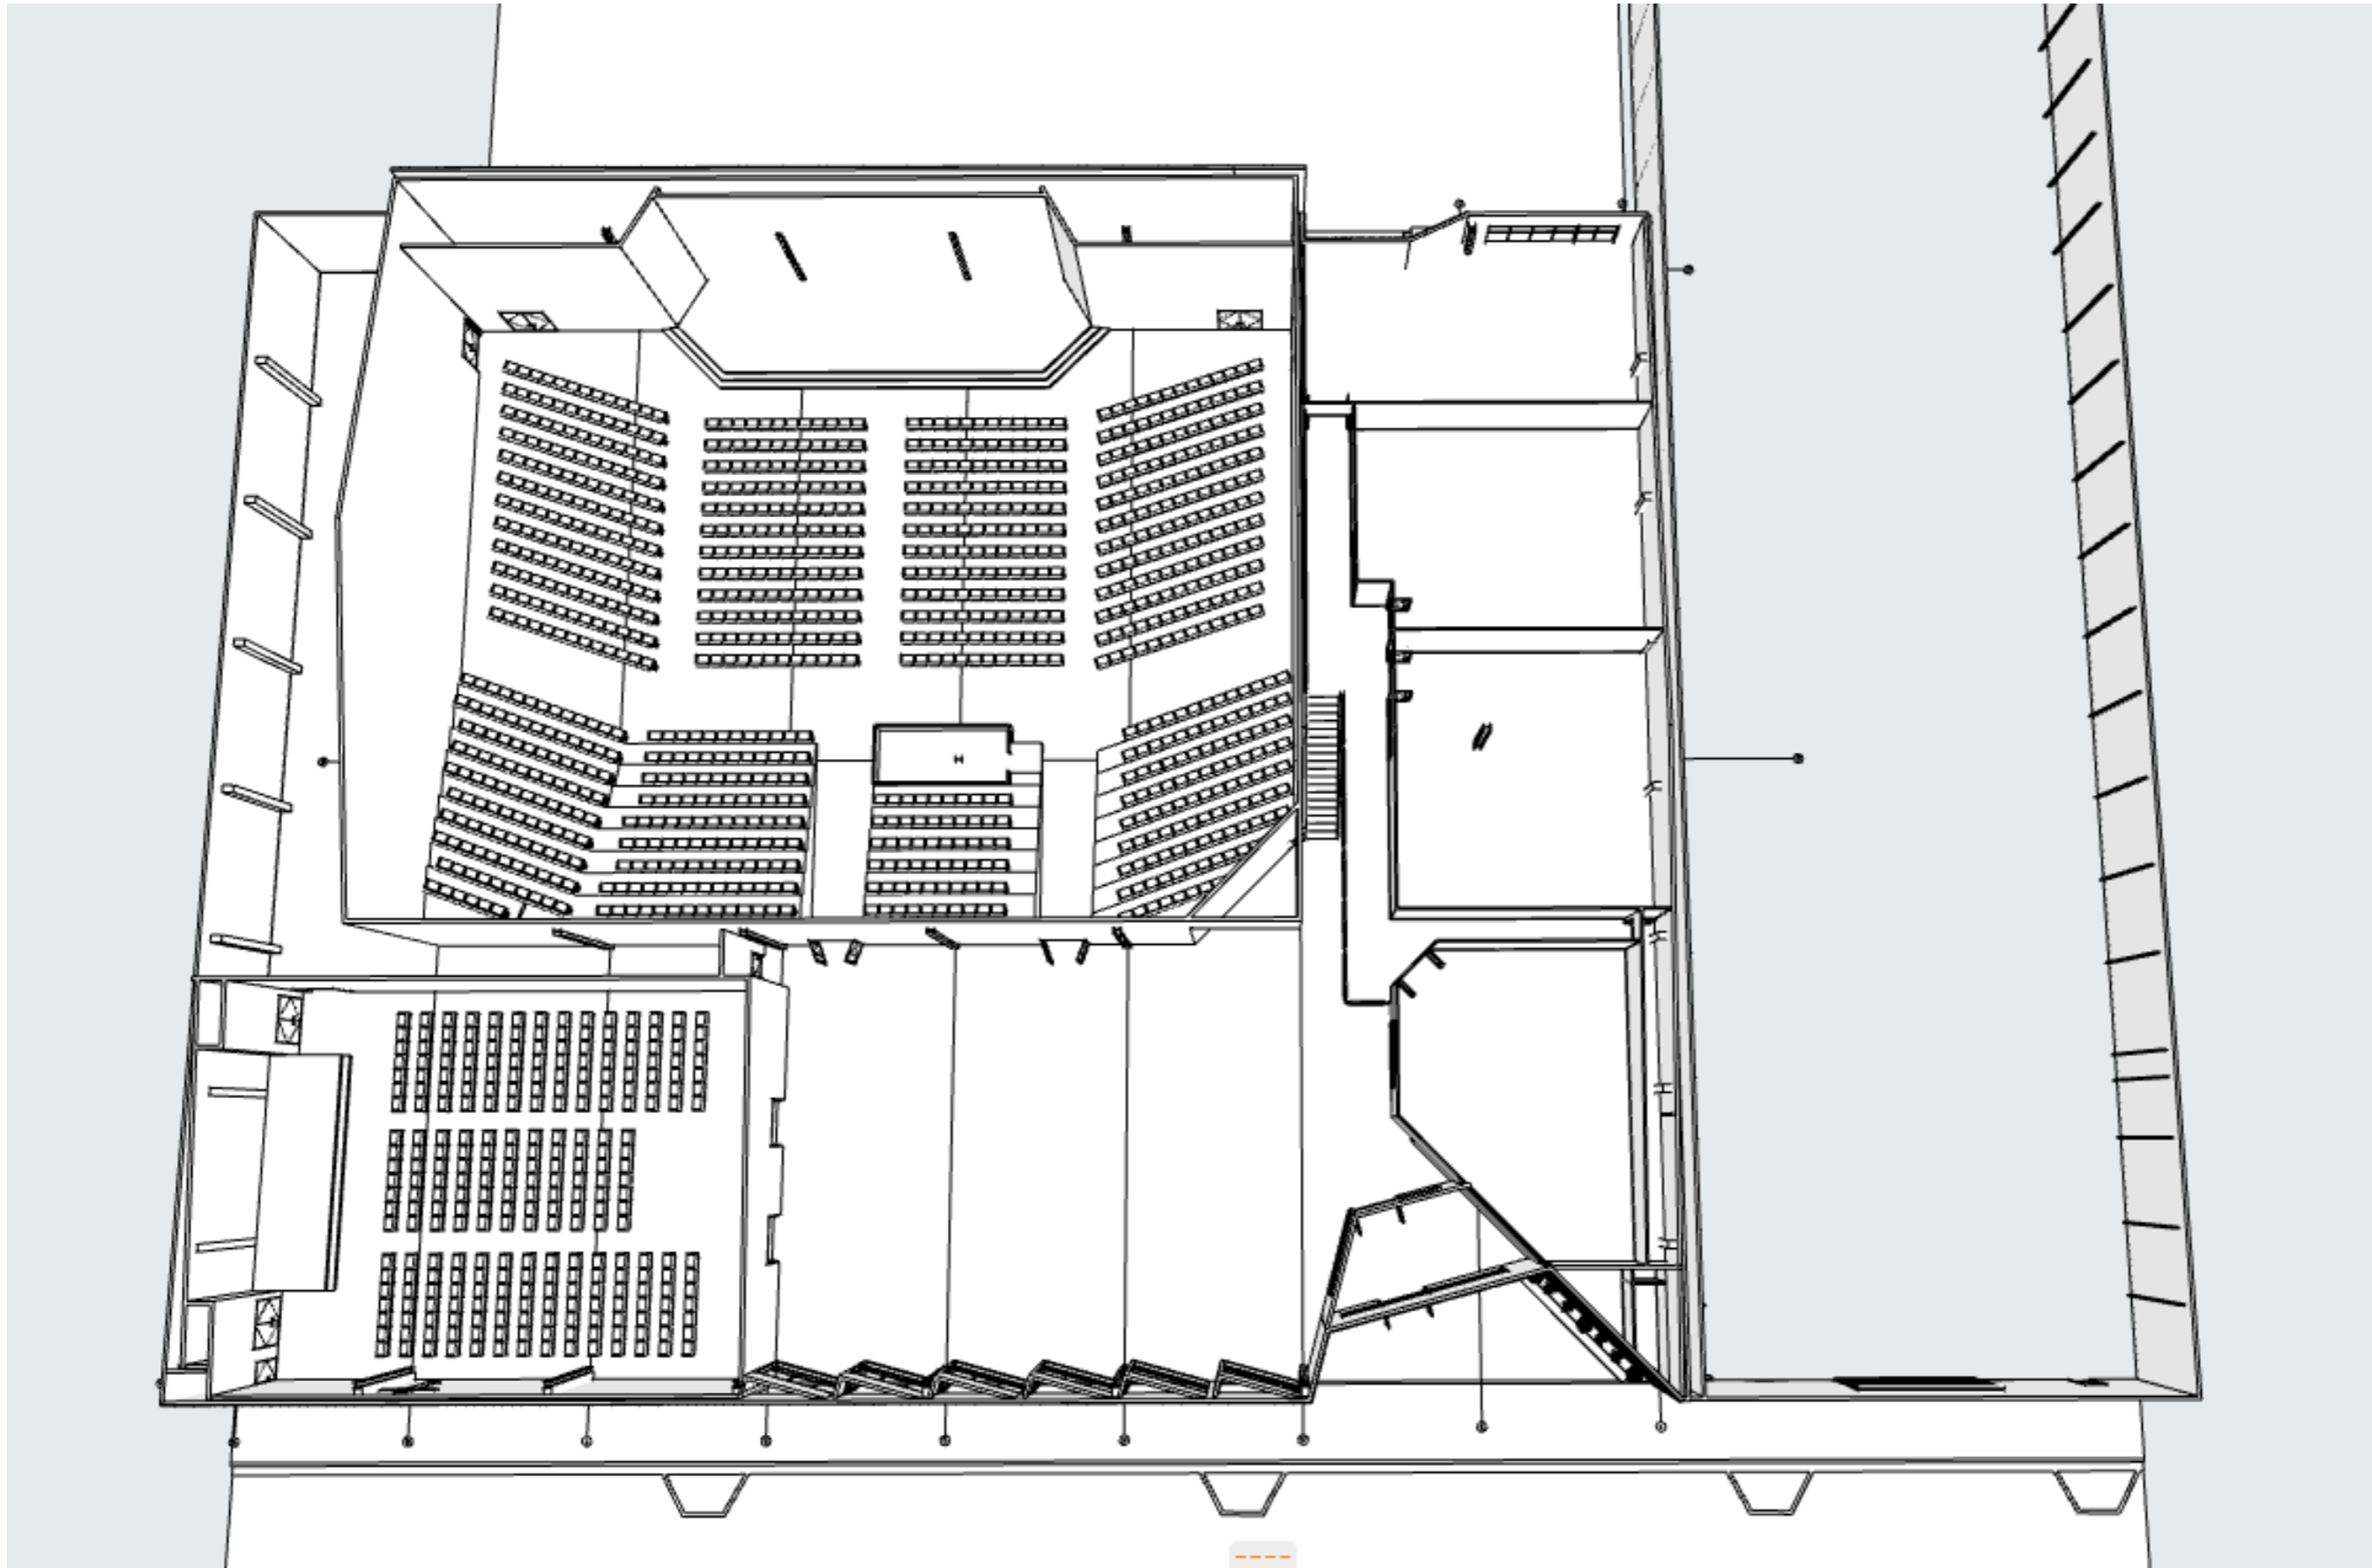

Space Planning Fit Out

Grace Vineyard Church

286-290 Tuam St
 Christchurch

LOT Lot DPDP

Copyright of these documents remain the property of Exsto Architecture unless otherwise agreed in writing. Contractors working on this project shall be Licensed Building Practitioners with current PI and PL insurance in place. Contractors are responsible to ensure all work complies with the relevant standards. If contractor finds any discrepancy, all at all stop, contact the designer for further instructions.

08-07-2019

in

LP

number EX 1217


g Title

3D Plan

Drawing Number	Scale
04	

ALL DIMENSIONS TO BE VERIFIED ON SITE

File: EX 1217 Grace Tuam St v3.pla Printed: Tuesday, 15 June 2021, 11:42 AM

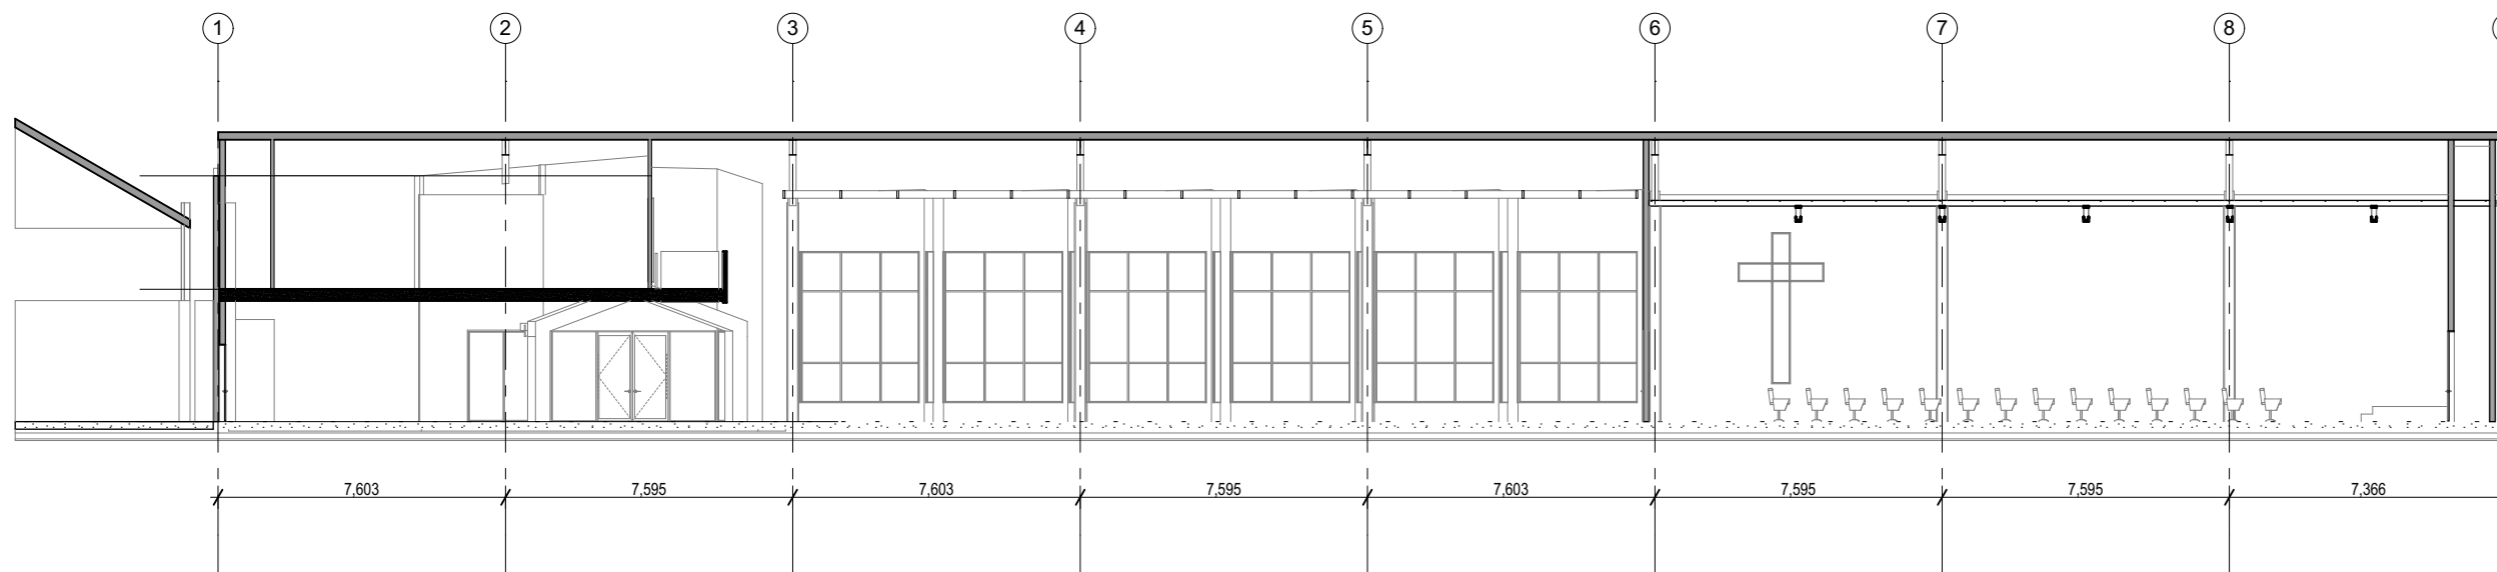

2

Section 2-2

1:200



Job
Space Planning Fit Out

For
Grace Vineyard Church

At
286-290 Tuam St
Christchurch

LOT Lot DPDP

© The copyright of these documents remain the property of Exsto Architecture unless otherwise agreed in writing
- All contractors working on this project shall be Licensed Building Practitioners with current PI and PL insurance in place.
- Contractors are responsible to ensure all work complies with the NZBC and relevant standards. If contractor finds any discrepancy, all work shall stop, contact the designer for further instructions.

Date 08-07-2019

Revision -

Drawn LP

Job Number EX 1217

Drawing Title

Sections


Drawing Number Scale

05

1:200

ALL DIMENSIONS TO BE VERIFIED ON SITE


File: EX 1217 Grace Tuam St v3.pla Printed: Tuesday, 15 June 2021, 11:42 AM

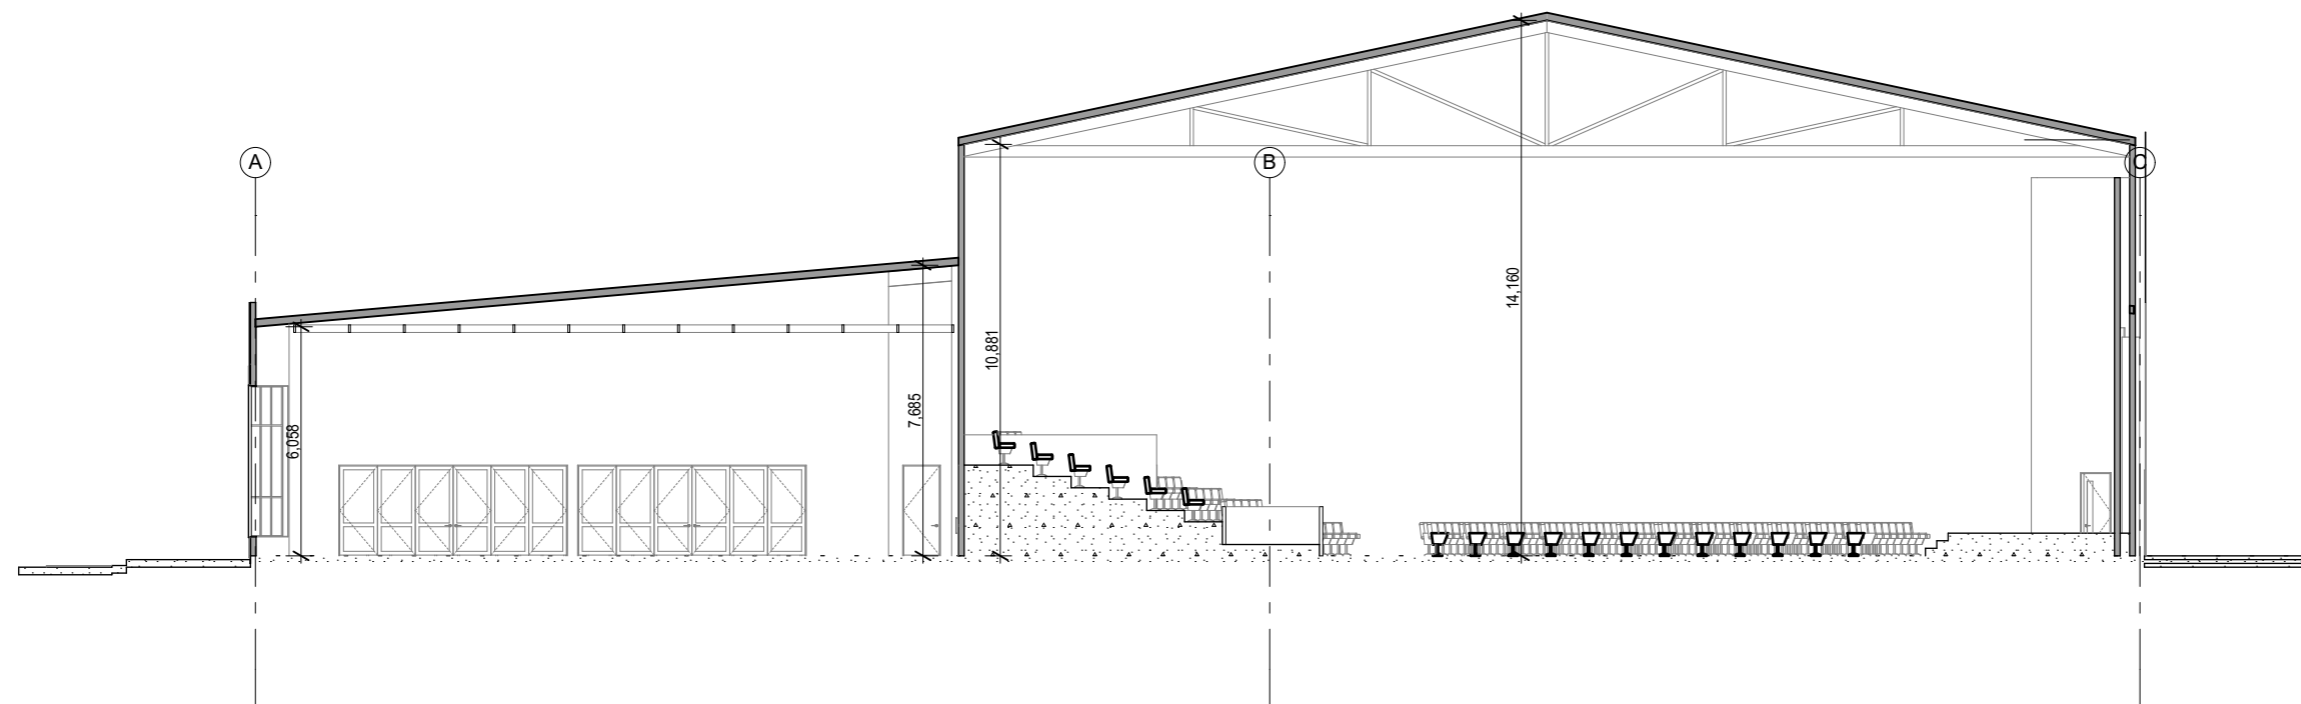

1

Section 1-1

1:200

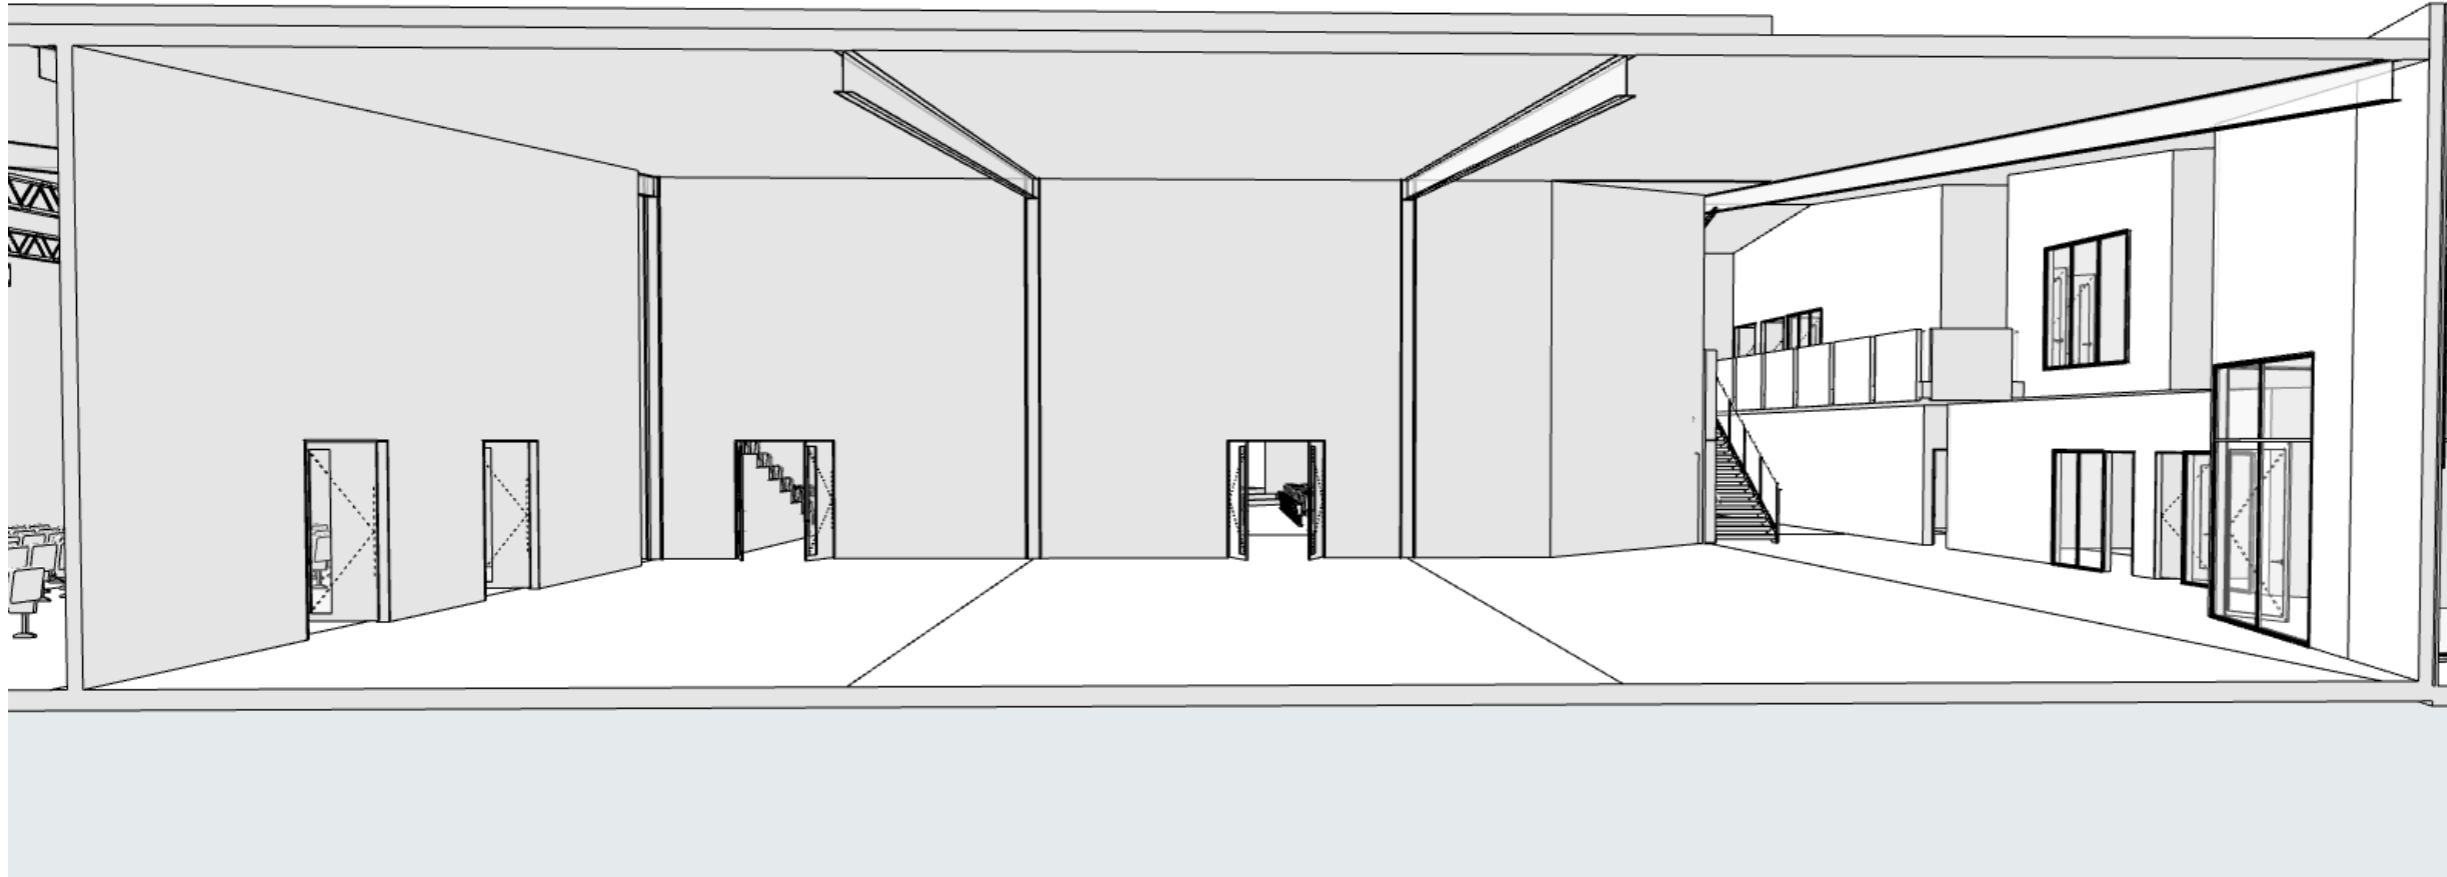

Job
Space Planning Fit Out
 For
Grace Vineyard Church
 At
**286-290 Tuam St
 Christchurch**
 LOT Lot DPDP



© The copyright of these documents remain the property of Exsto Architecture unless otherwise agreed in writing
 - All contractors working on this project shall be Licensed Building Practitioners with current PI and PL insurance in place.
 - Contractors are responsible to ensure all work complies with the NZBC and relevant standards. If contractor finds any discrepancy, all work shall stop, contact the designer for further instructions.

Date	08-07-2019
Revision	-
Drawn	LP
Job Number	EX 1217
Drawing Title	

RENDER

Drawing Number	Scale
06	

ALL DIMENSIONS TO BE VERIFIED ON SITE
 File: EX 1217 Grace Tuam St v3.pla Printed: Tuesday, 15 June 2021, 11:42 AM

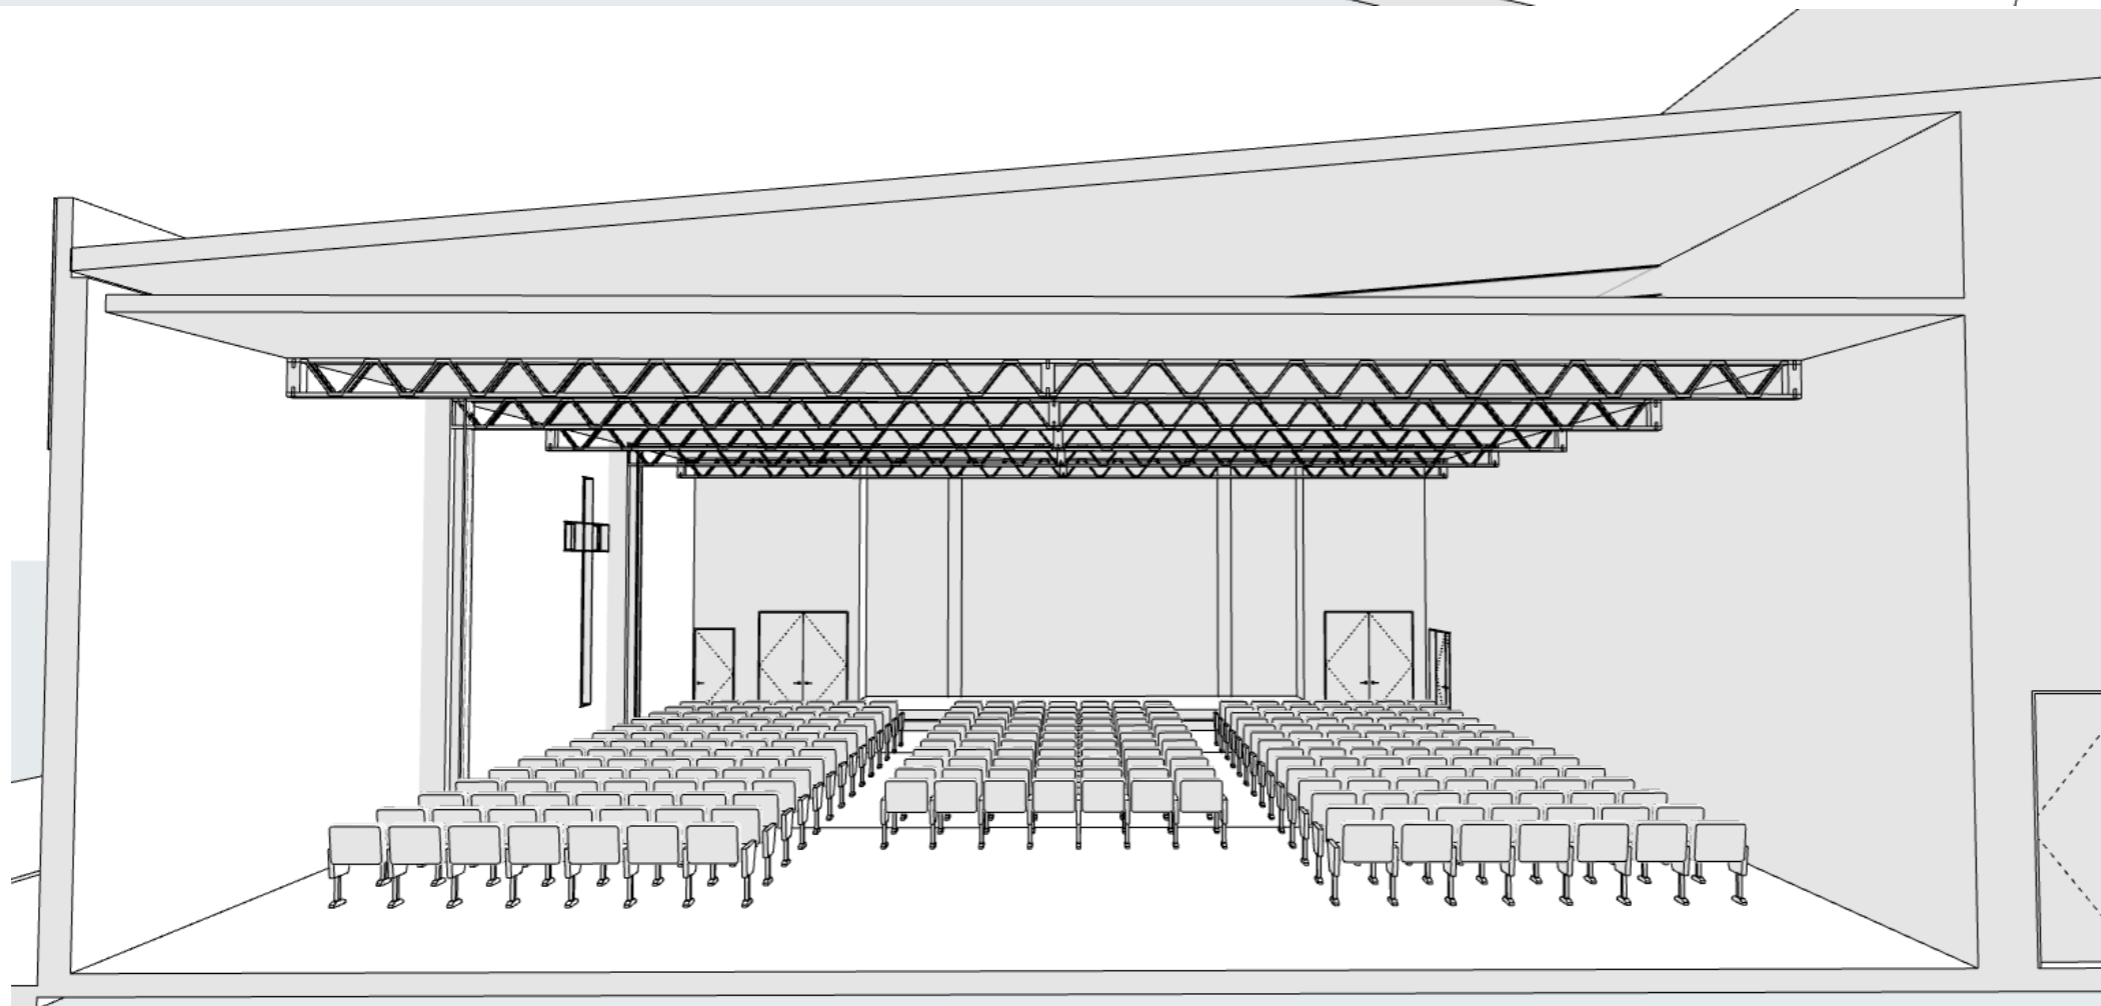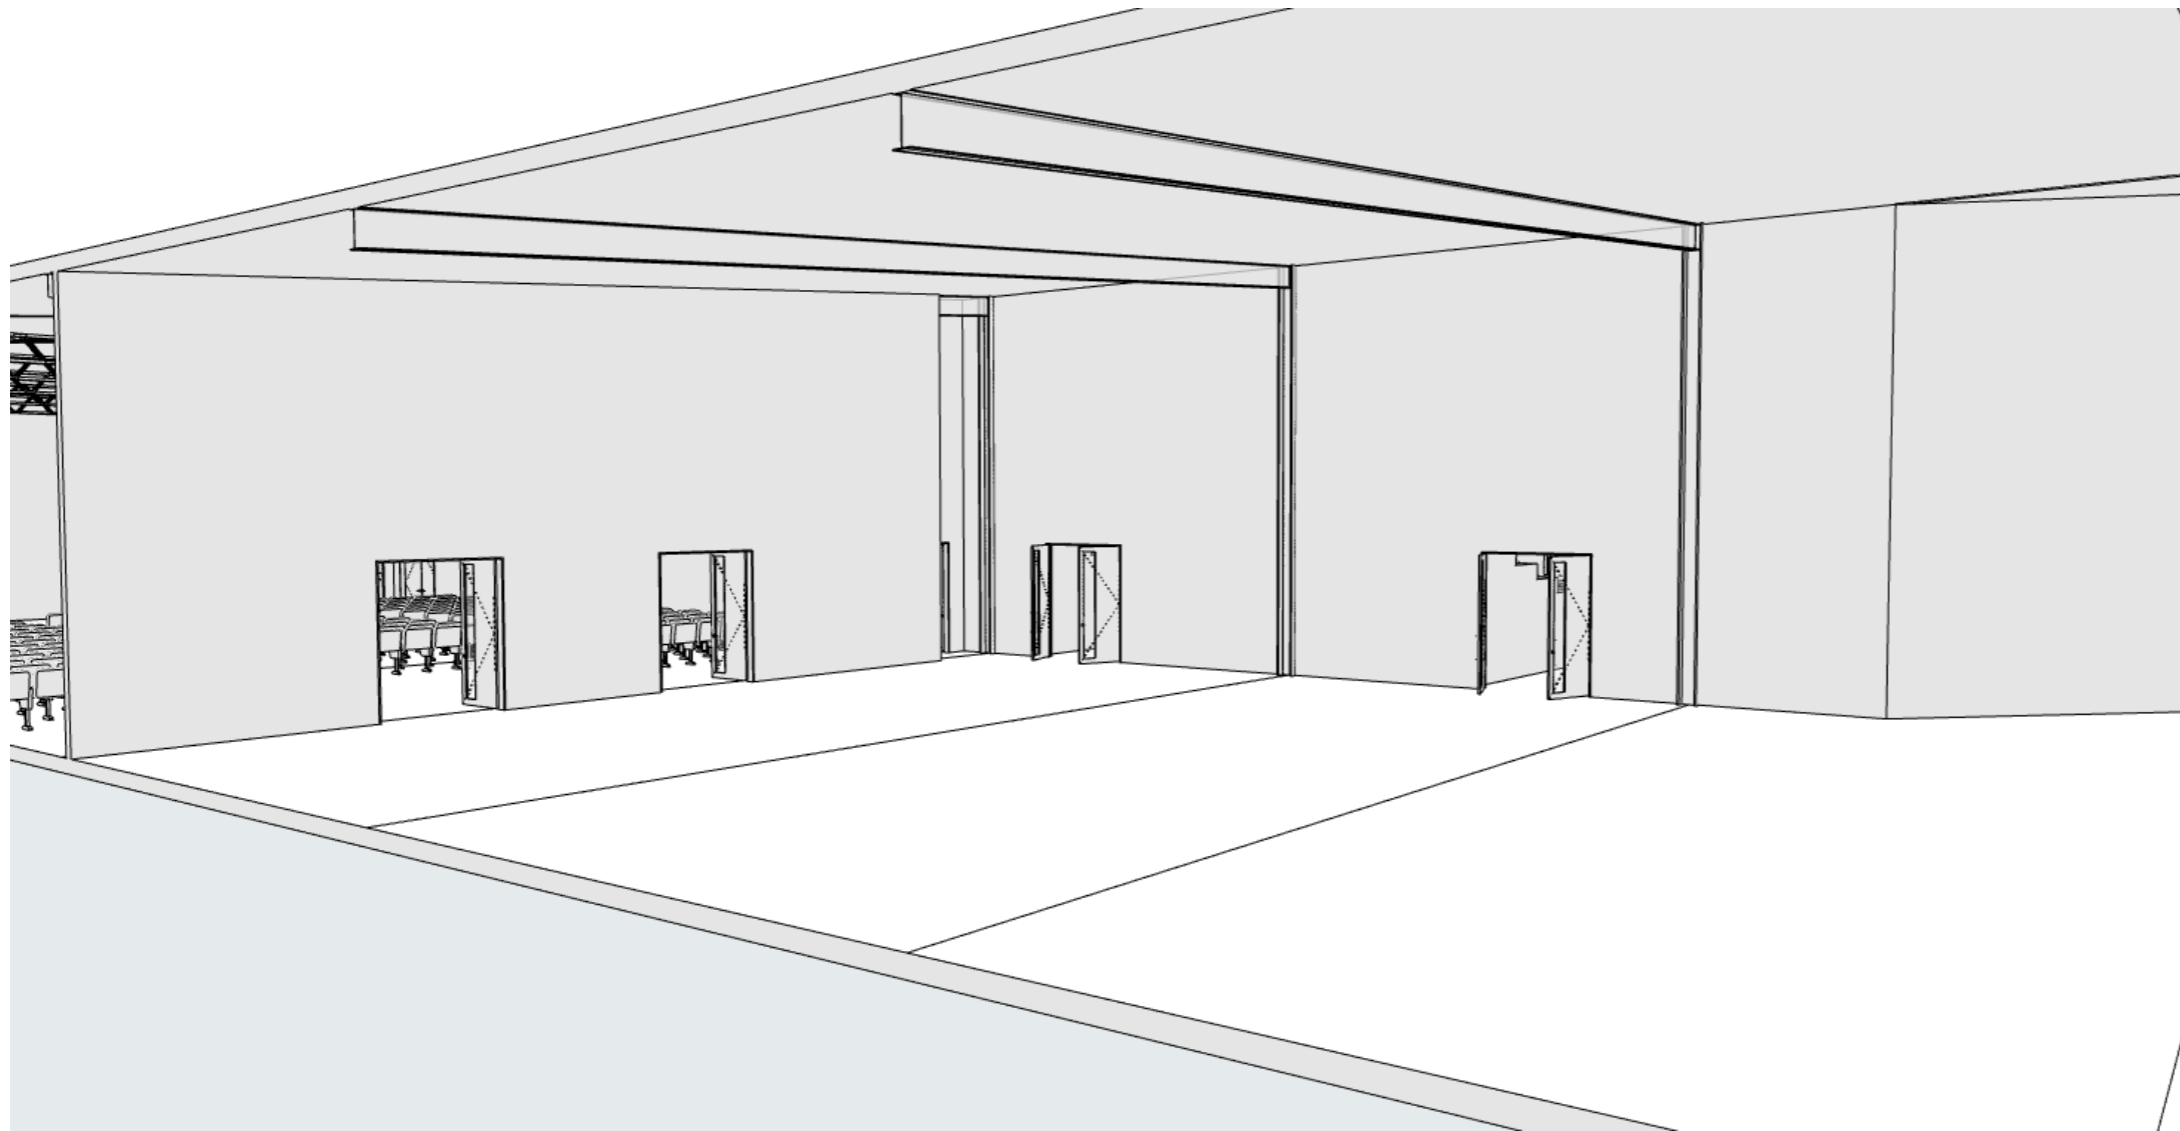

Job
Space Planning Fit Out
 For
Grace Vineyard Church
 At
**286-290 Tuam St
 Christchurch**
 LOT Lot DPDP

© The copyright of these documents remain the property of Exsto Architecture unless otherwise agreed in writing
 - All contractors working on this project shall be Licensed Building Practitioners with current PI and PL insurance in place.
 - Contractors are responsible to ensure all work complies with the NZBC and relevant standards. If contractor finds any discrepancy, all work shall stop, contact the designer for further instructions.



Date	08-07-2019
Revision	-
Drawn	LP
Job Number	EX 1217
Drawing Title	

RENDER

Drawing Number	Scale
07	

ALL DIMENSIONS TO BE VERIFIED ON SITE

File: EX 1217 Grace Tuam St v3.pla Printed: Tuesday, 15 June 2021, 11:42 AM

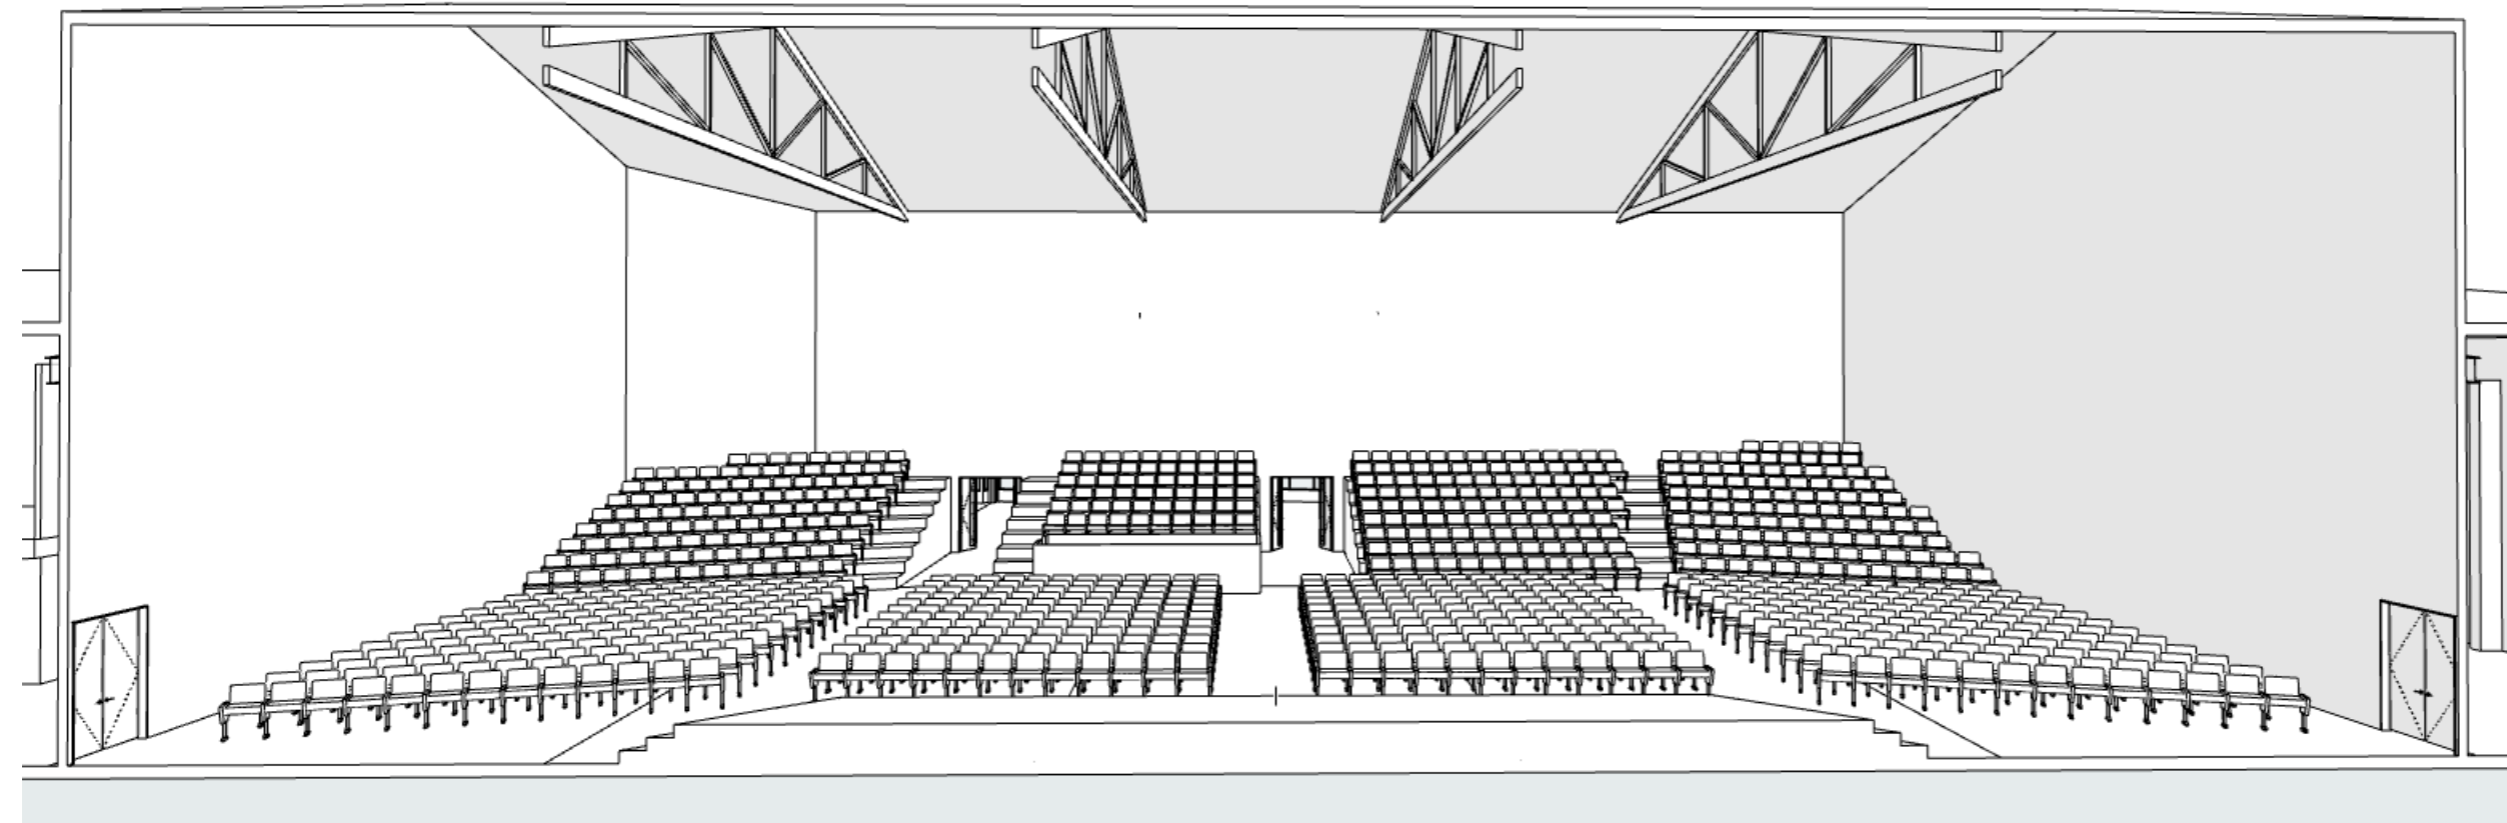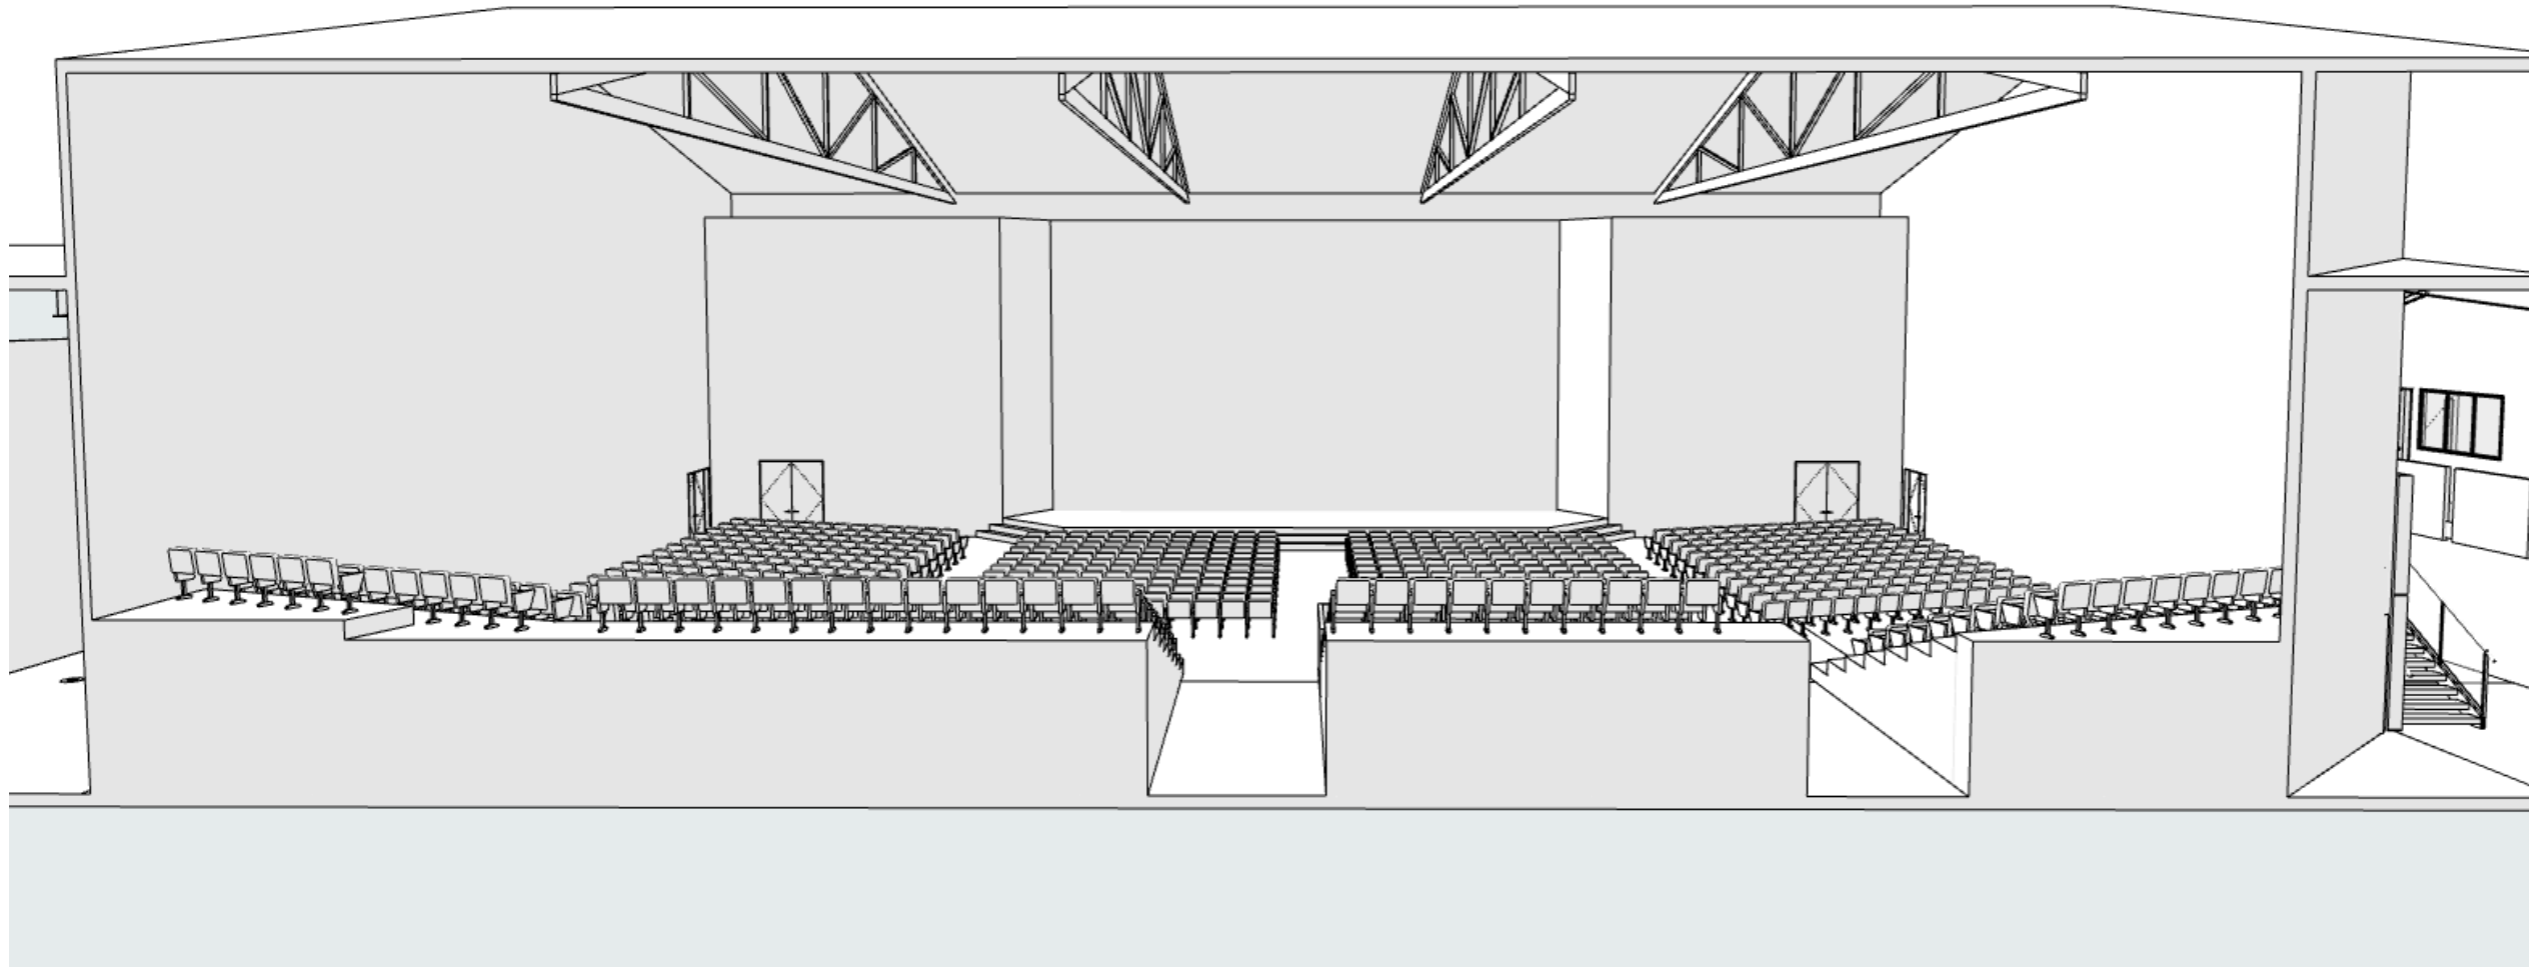


Job
Space Planning Fit Out
 For
Grace Vineyard Church
 At
**286-290 Tuam St
 Christchurch**
LOT Lot DPDP

© The copyright of these documents remain the property of **Exsto Architecture** unless otherwise agreed in writing
 - All contractors working on this project shall be Licensed Building Practitioners with current PI and PL insurance in place.
 - Contractors are responsible to ensure all work complies with the NZBC and relevant standards. If contractor finds any discrepancy, all work shall stop, contact the designer for further instructions.

Date	08-07-2019
Revision	-
Drawn	LP
Job Number	EX 1217
Drawing Title	

RENDER	
Drawing Number	Scale
08	

ALL DIMENSIONS TO BE VERIFIED ON SITE
 File: EX 1217 Grace Tuam St v3.pla Printed: Tuesday, 15 June 2021, 11:42 AM

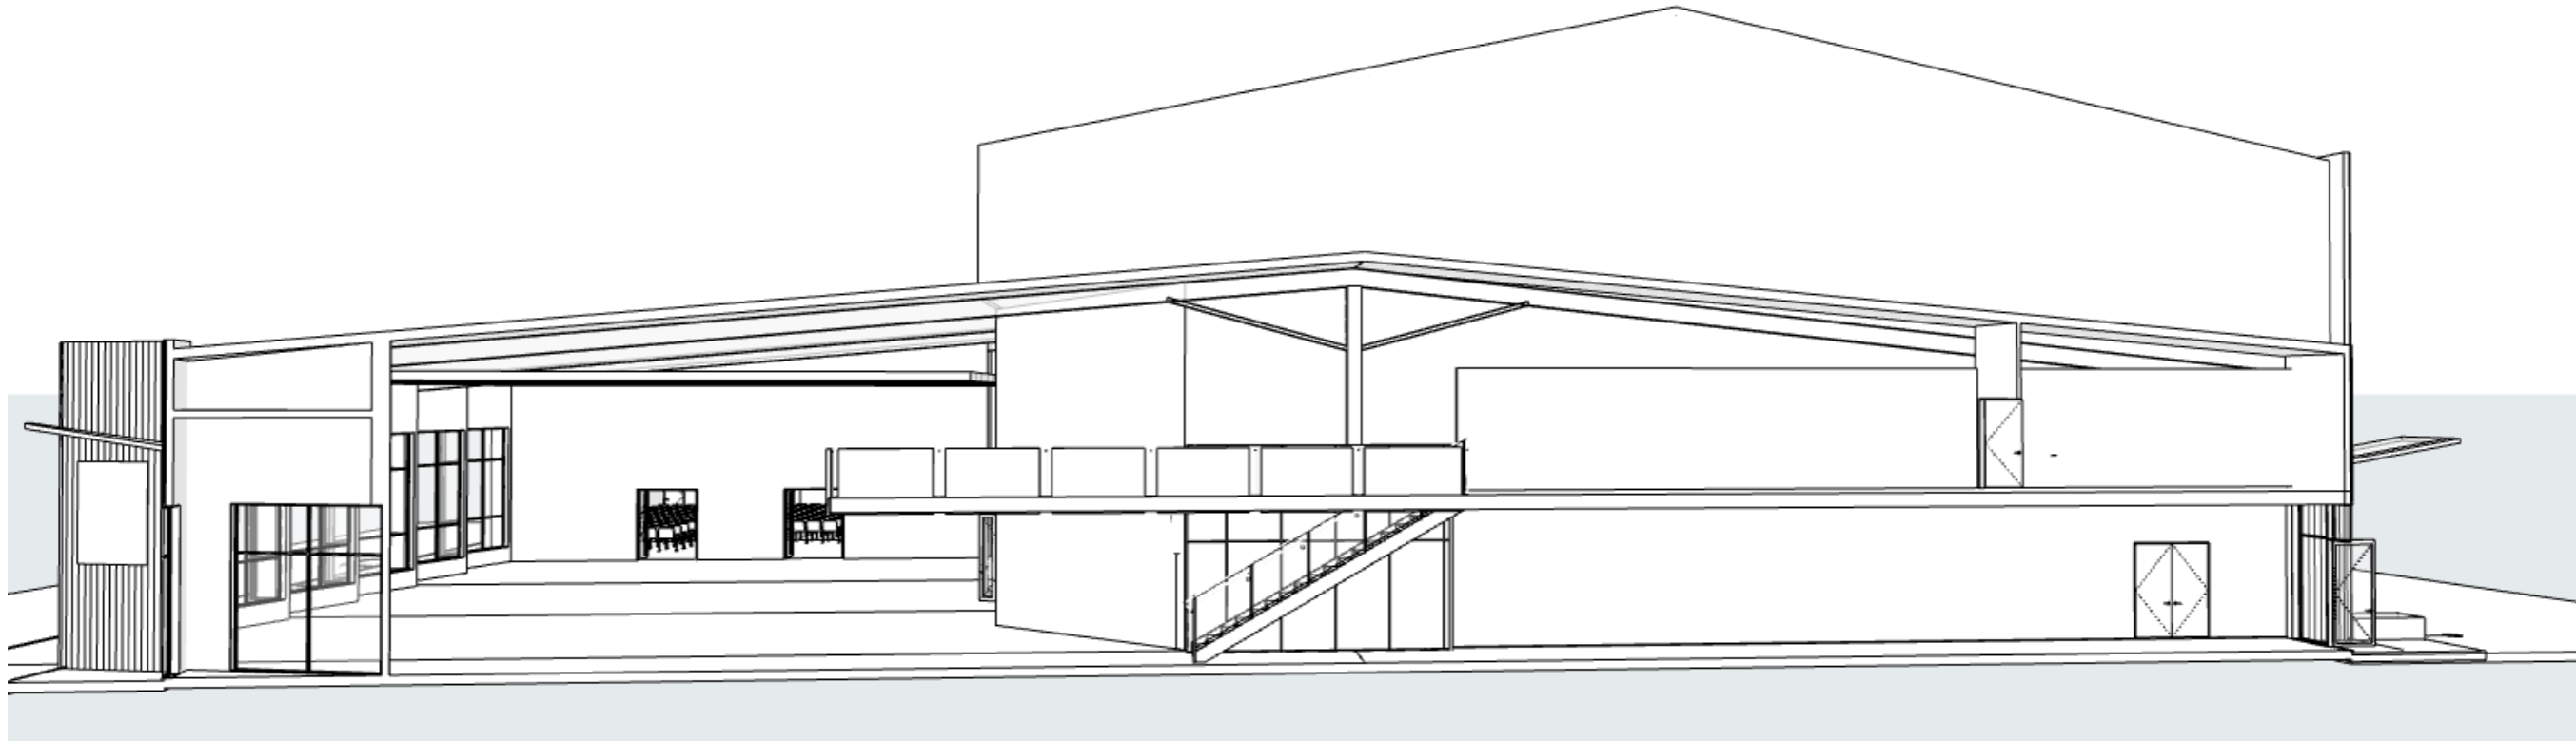

Job
Space Planning Fit Out
 For
Grace Vineyard Church
 At
**286-290 Tuam St
 Christchurch**
 LOT Lot DPDP

© The copyright of these documents remain the property of **Exsto Architecture** unless otherwise agreed in writing
 - All contractors working on this project shall be Licensed Building Practitioners with current PI and PL insurance in place.
 - Contractors are responsible to ensure all work complies with the NZBC and relevant standards. If contractor finds any discrepancy, all work shall stop, contact the designer for further instructions.



Date	08-07-2019
Revision	-
Drawn	LP
Job Number	EX 1217

Drawing Title

RENDER

Drawing Number	Scale
09	

ALL DIMENSIONS TO BE VERIFIED ON SITE

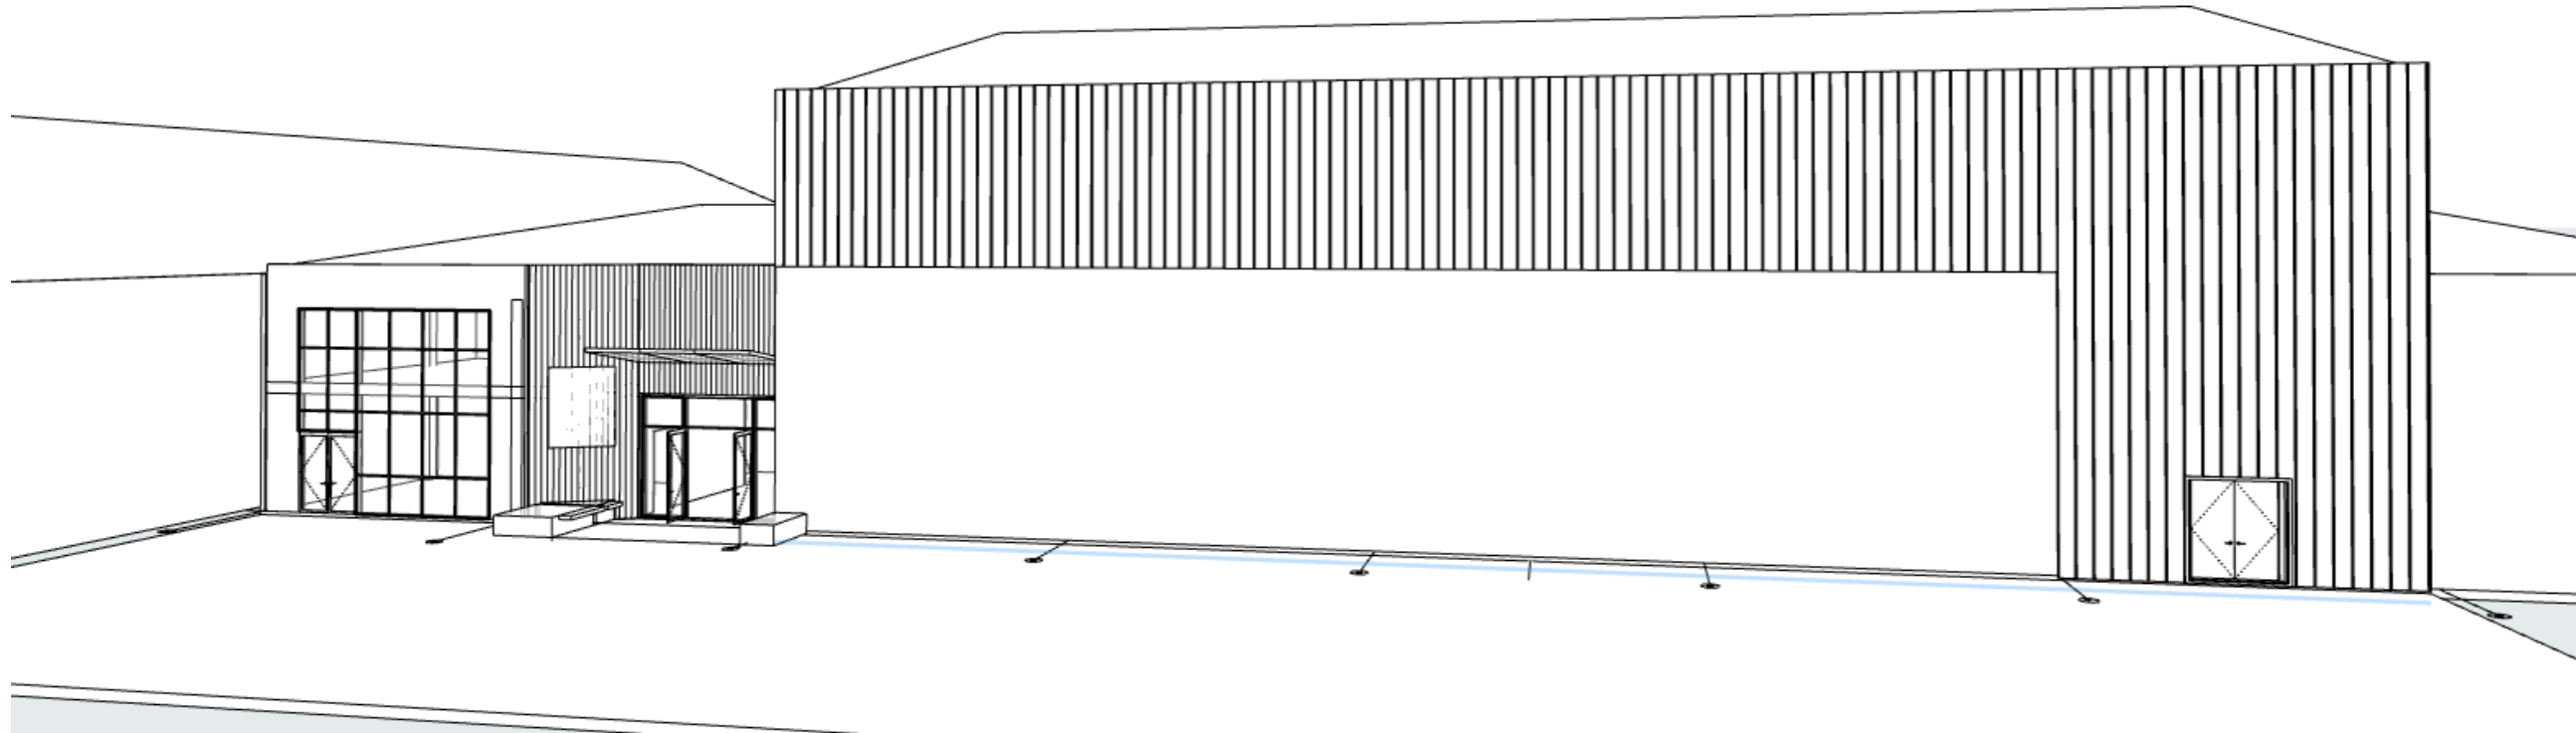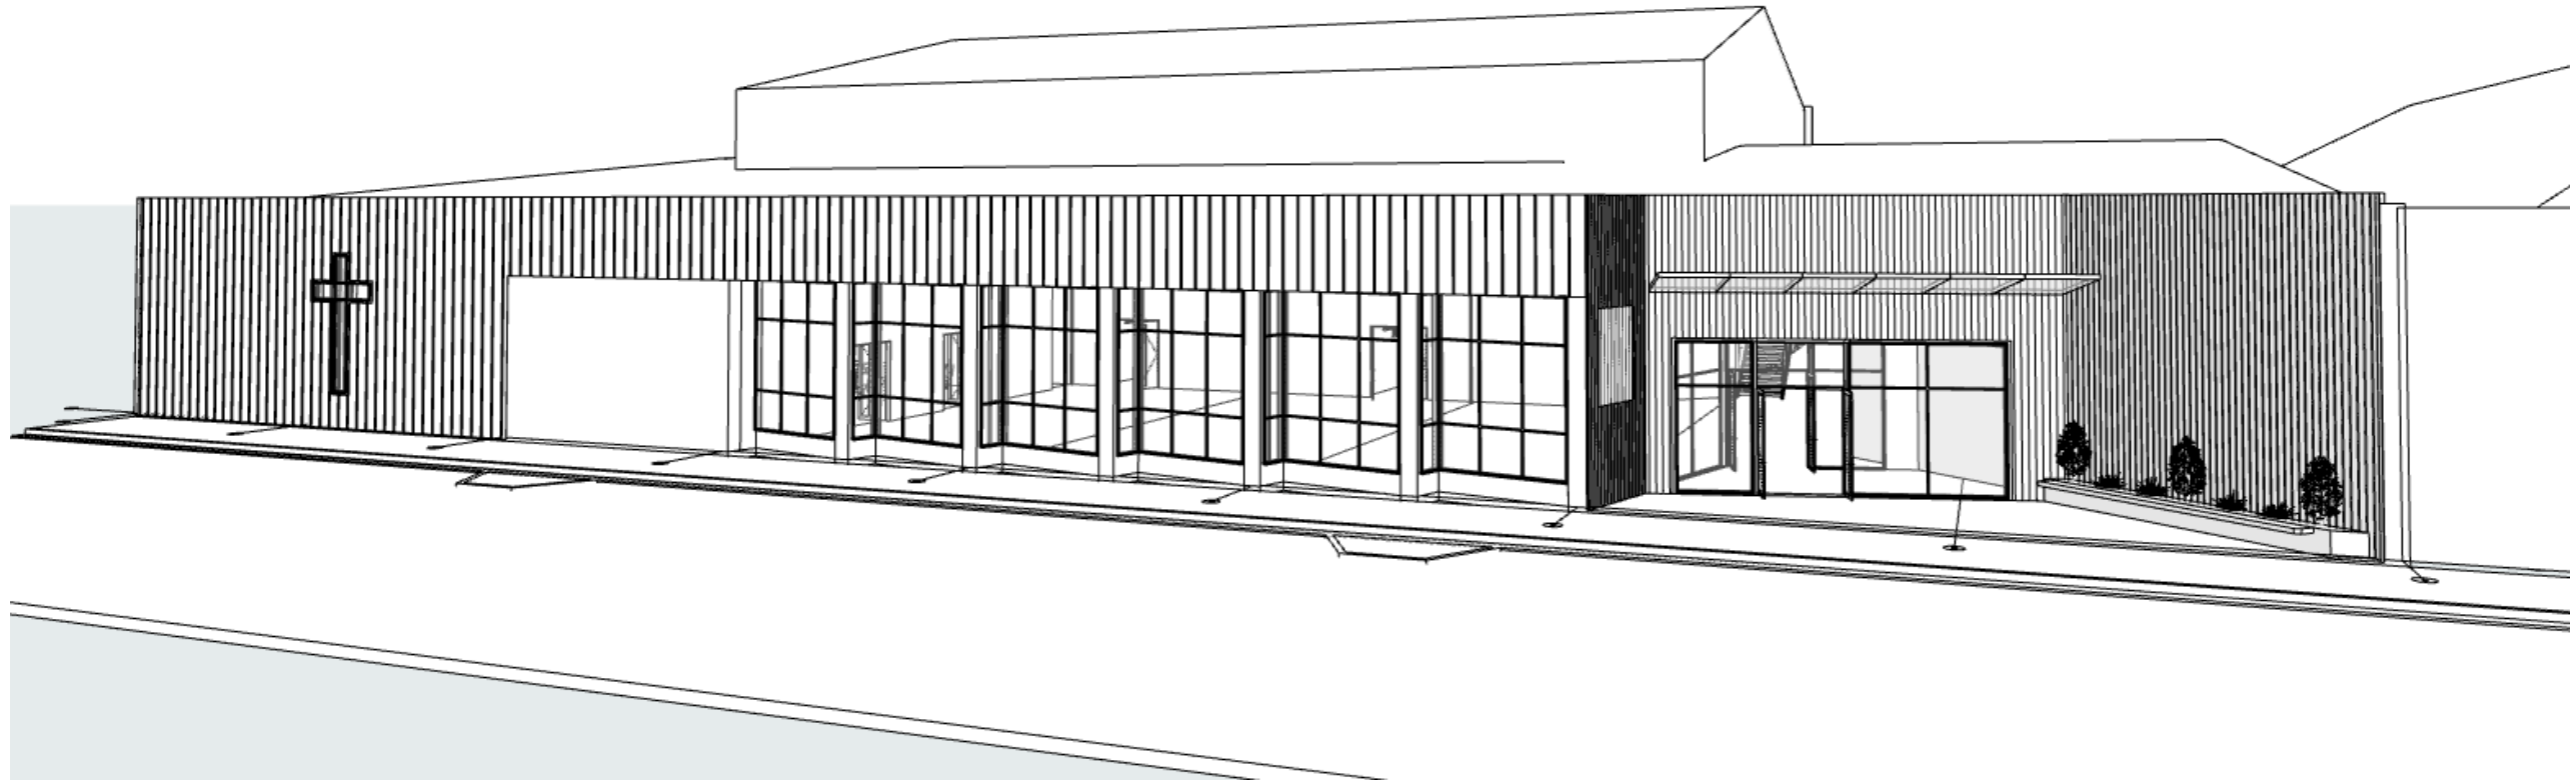

Job
Space Planning Fit Out
 For
Grace Vineyard Church
 At
**286-290 Tuam St
 Christchurch**
 LOT Lot DPDP

© The copyright of these documents remain the property of Exsto Architecture unless otherwise agreed in writing
 - All contractors working on this project shall be Licensed Building Practitioners with current PI and PL insurance in place.
 - Contractors are responsible to ensure all work complies with the NZBC and relevant standards. If contractor finds any discrepancy, all work shall stop, contact the designer for further instructions.

Date	08-07-2019
Revision	-
Drawn	LP
Job Number	EX 1217
Drawing Title	

RENDER

Drawing Number	Scale
10	

ALL DIMENSIONS TO BE VERIFIED ON SITE